

KEYNOTES: SEE SHEET A010 FOR GENERAL NOTES

WARE MALCOLM
Leading Design for Commercial Real Estate

architecture
planning
interiors
utilities
civil engineering
180 Base Pro Mills Dr #103
Vaughan, Ontario, Canada L4K 5W4
Tel: 416.223.1111
Fax: 416.248.3344

FIRST FLOOR PLAN - DIMENSIONED


DATE: _____
REMARKS: _____

PA/PM: A. SANABRIA
DRAWN BY: G. MENDOZA
JOB NO.: TOR23-0016-00

SHEET
B111

2023-05-11_IFP SET

THESE DRAWINGS AND SPECIFICATIONS ARE THE PROPERTY AND COPYRIGHT OF WARE MALCOLM AND SHALL NOT BE USED ON ANY OTHER WORK EXCEPT BY AGREEMENT WITH WARE MALCOLM. WRITTEN DIMENSIONS SHALL TAKE PRECEDENCE OVER SCALED DIMENSIONS AND SHALL BE VERIFIED ON THE JOB SITE. ANY DISCREPANCY SHALL BE BROUGHT TO THE NOTICE OF WARE MALCOLM PRIOR TO THE COMMENCEMENT OF ANY WORK.

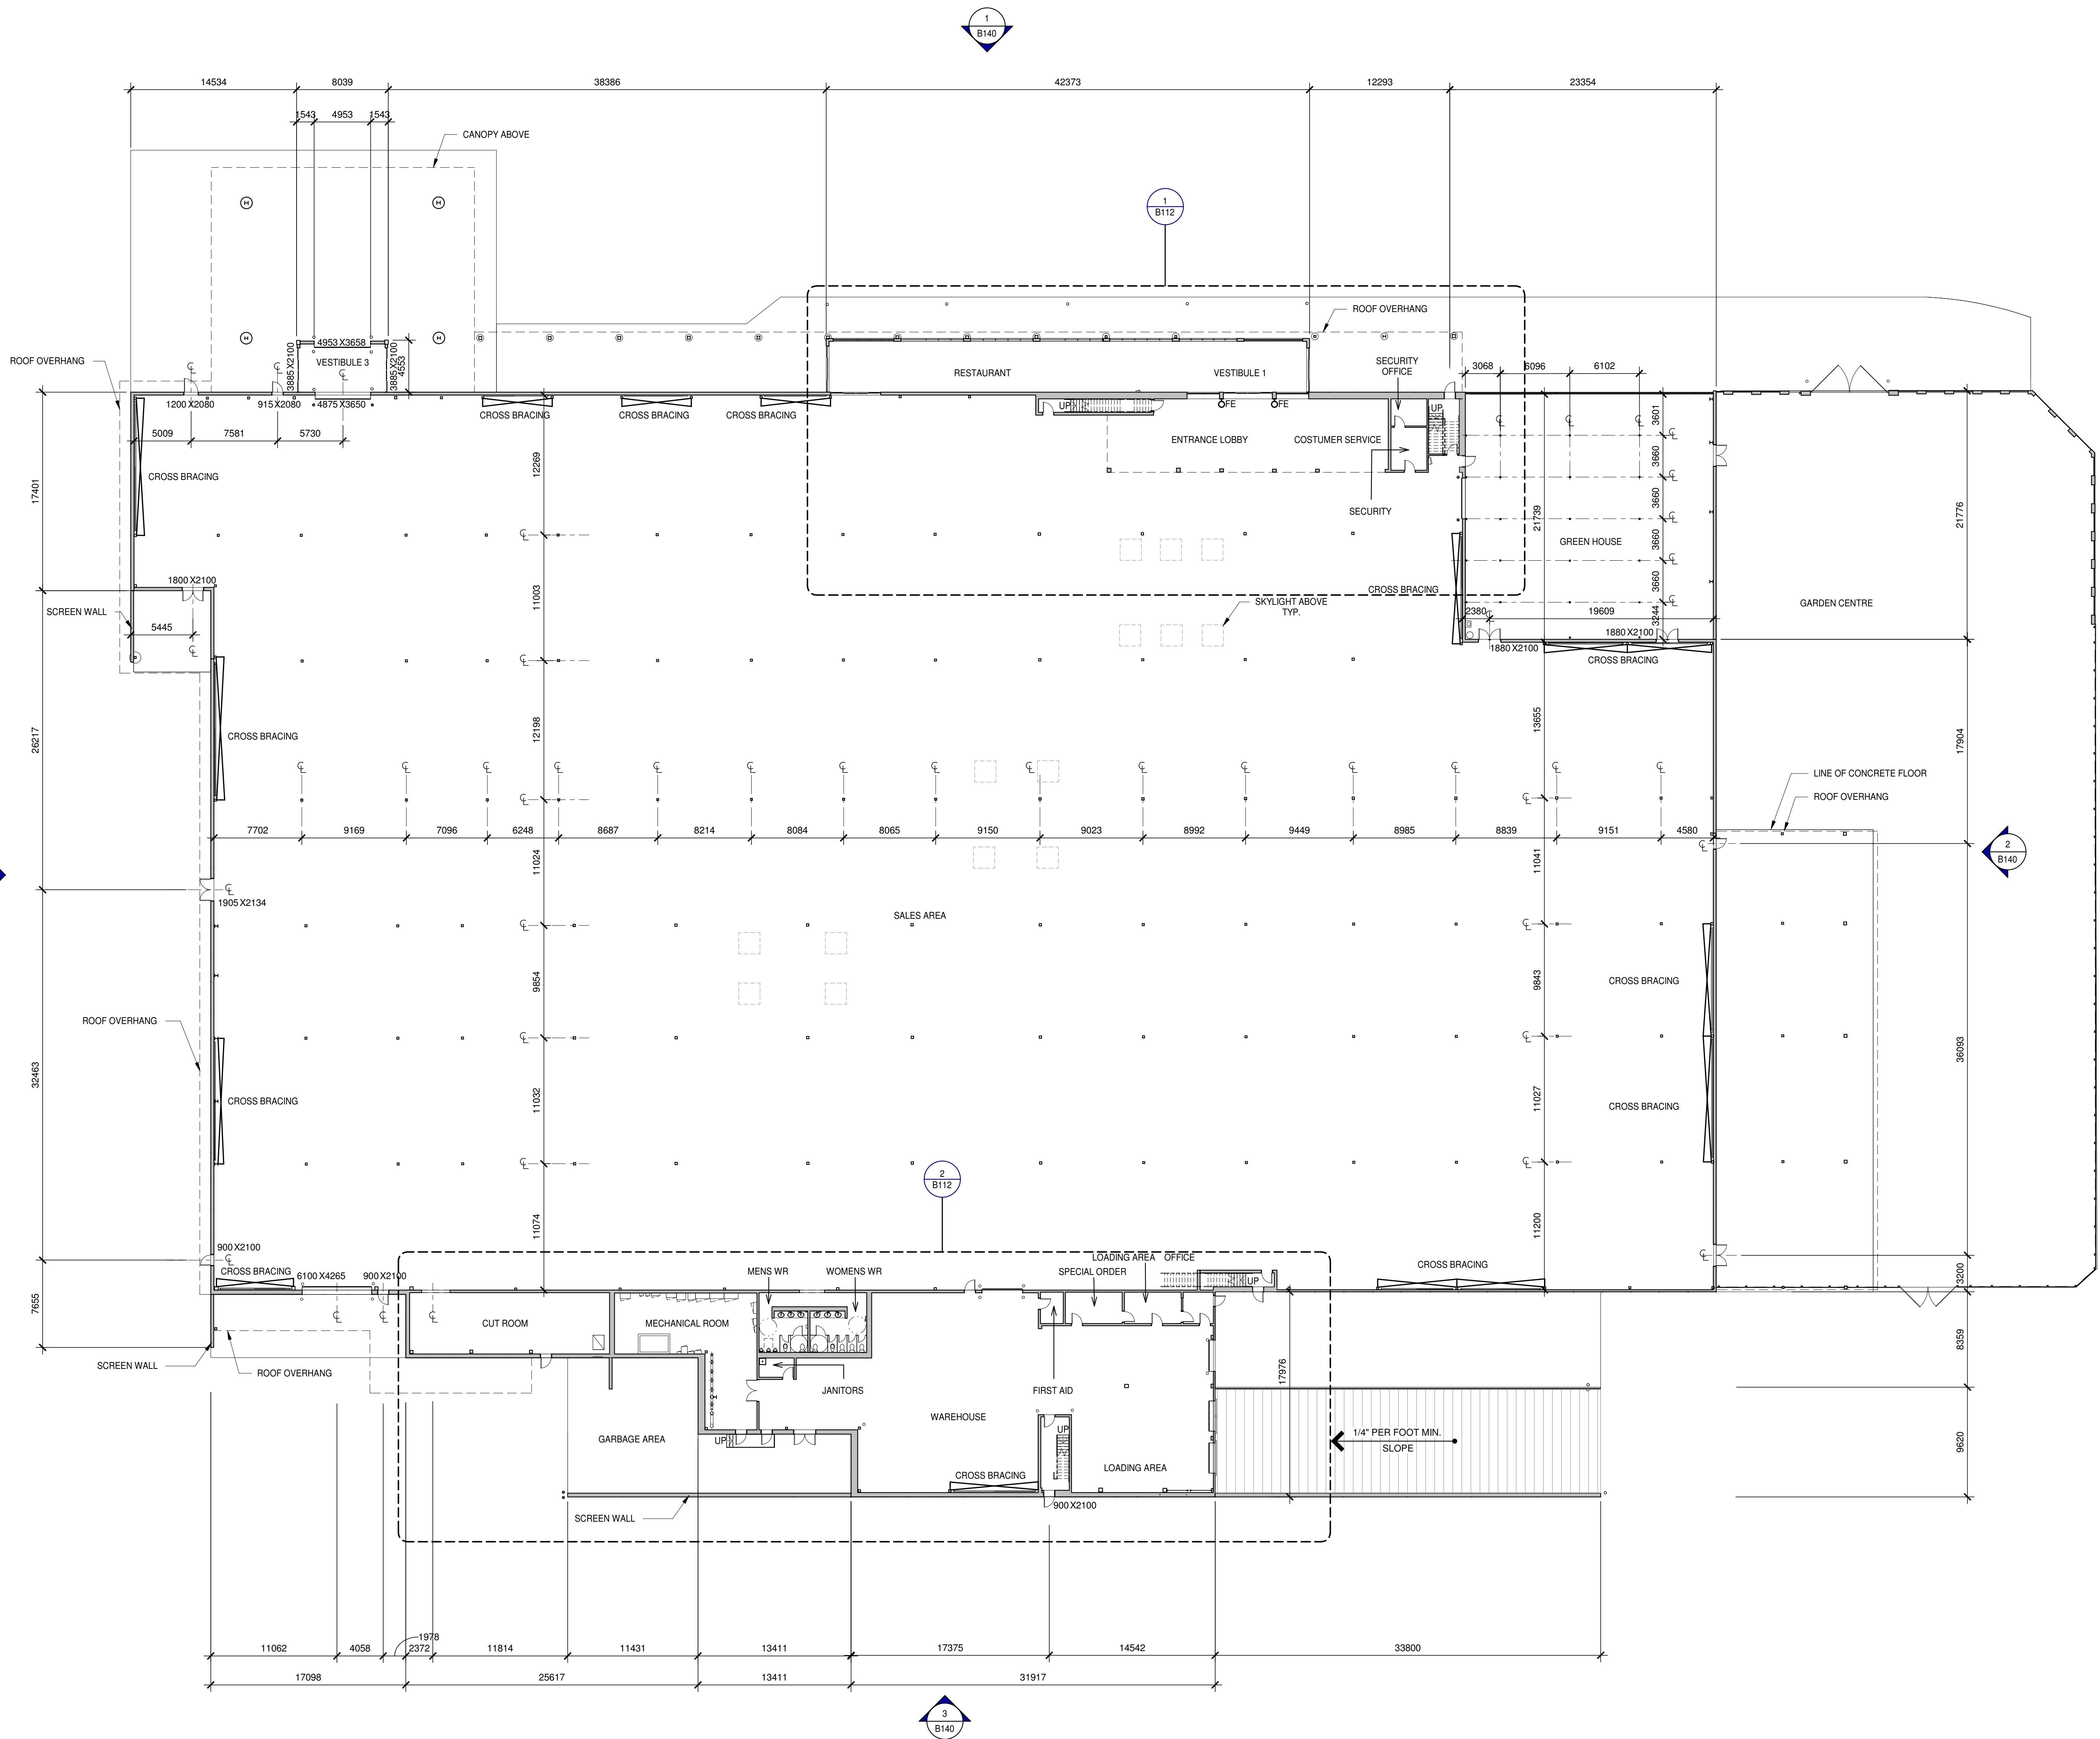


LEGEND

[Hatched Box] INDICATES AREA NOT IN CONTRACT (N.I.C.)

LEGEND


- [Solid Line] EXISTING WALL/PARTITION
- [Dashed Line] EXISTING 1HR FIRE-RESISTANCE RATED
- [Dotted Line] EXISTING 2HR FIRE-RESISTANCE RATED


1:250

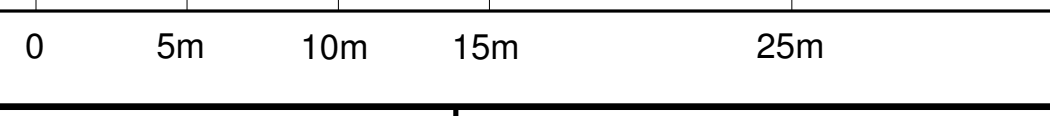

FIRST FLOOR PLAN - DIMENSIONED

SCALE: 1:250

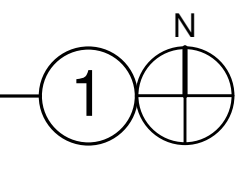


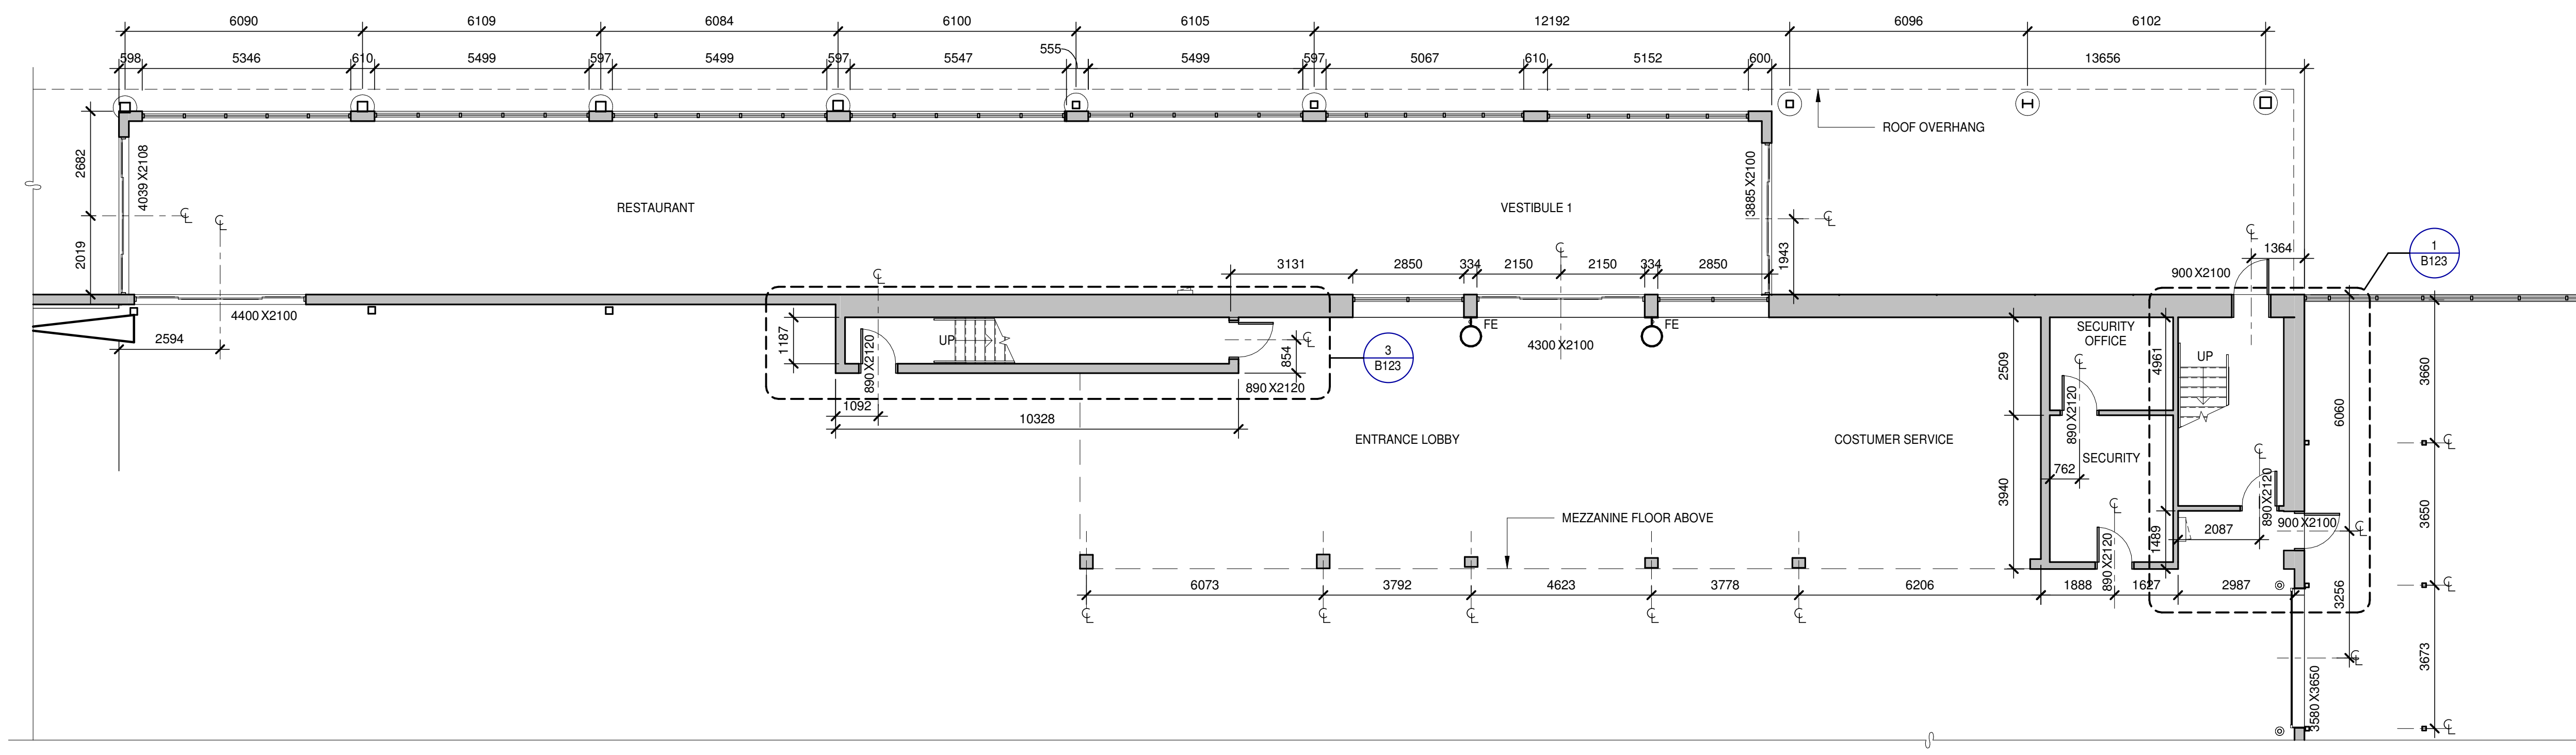

ENLARGED FLOOR PLAN 1
SCALE: 1:100

KEYNOTES: SEE SHEET A010 FOR GENERAL NOTES

LEGEND
INDICATES AREA NOT IN CONTRACT (N.I.C.)

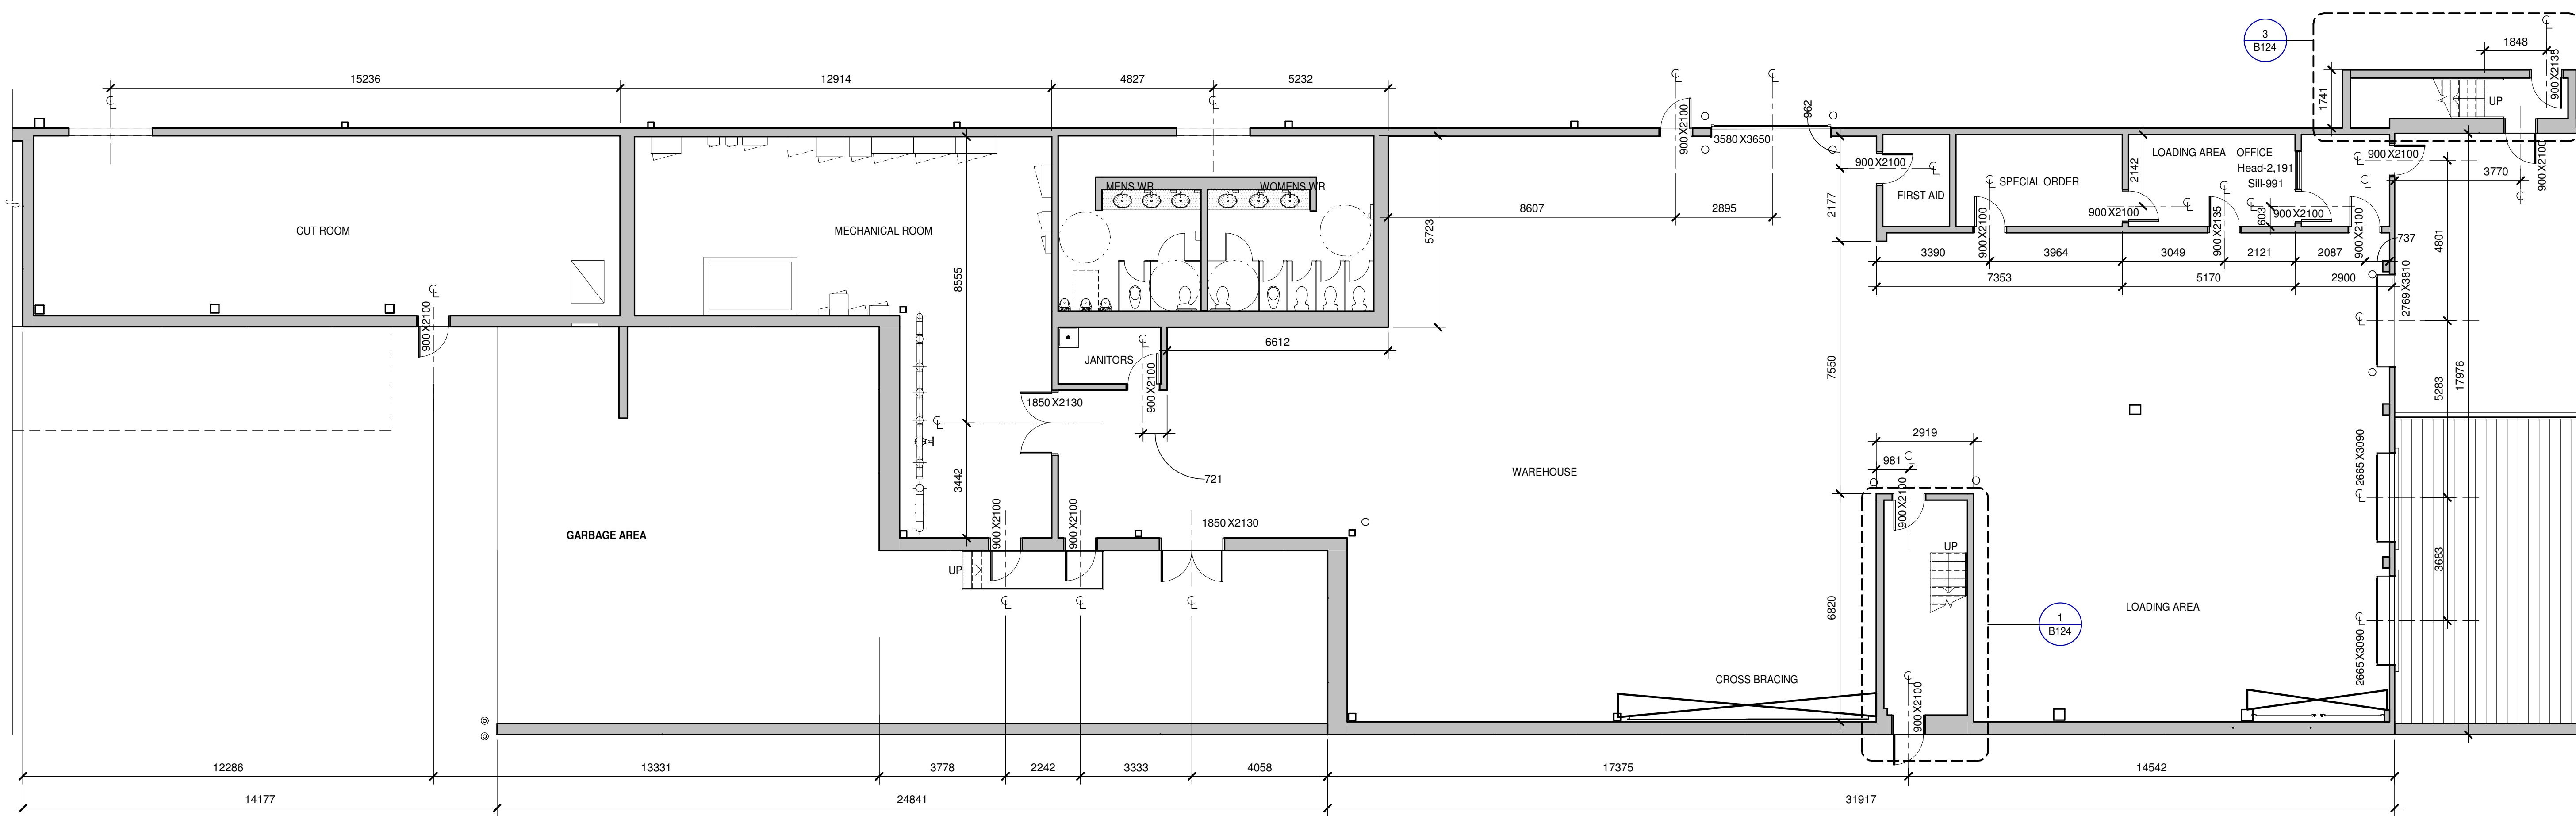

ENLARGED FLOOR PLAN 2
SCALE: 1:100

LEGEND
EXISTING WALL/PARTITION
EXISTING 1HR FIRE-RESISTANCE RATED
EXISTING 2HR FIRE-RESISTANCE RATED

WARE MALCOLM
Leading Design for Commercial Real Estate


architecture
planning
interiors
graphics
civil engineering
180 Base Pro Mills Dr #103
Vaughan, Ontario, Canada L4K 5W4
416.332.3333
1.905.248.3344

FIRST FLOOR - ENLARGED FLOOR PLANS


DATE	REMARKS

P.A.P.M.: A. SANABRIA
DRAWN BY: G. MENDOZA
JOB NO.: TOR23-0016-00


SHEET
B112

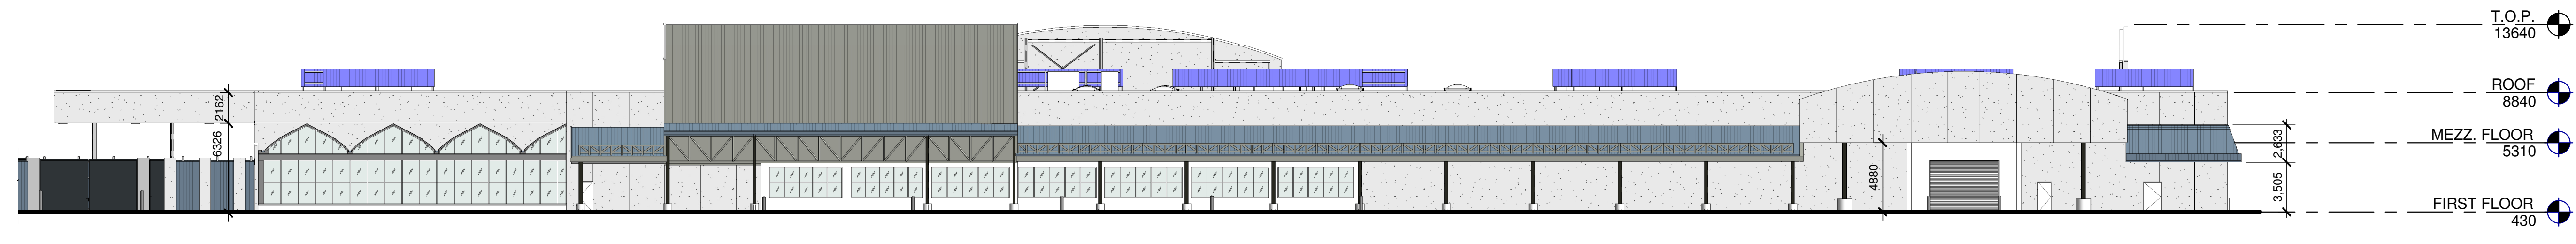


EXTERIOR NORTH ELEVATION ①
SCALE: 1:250

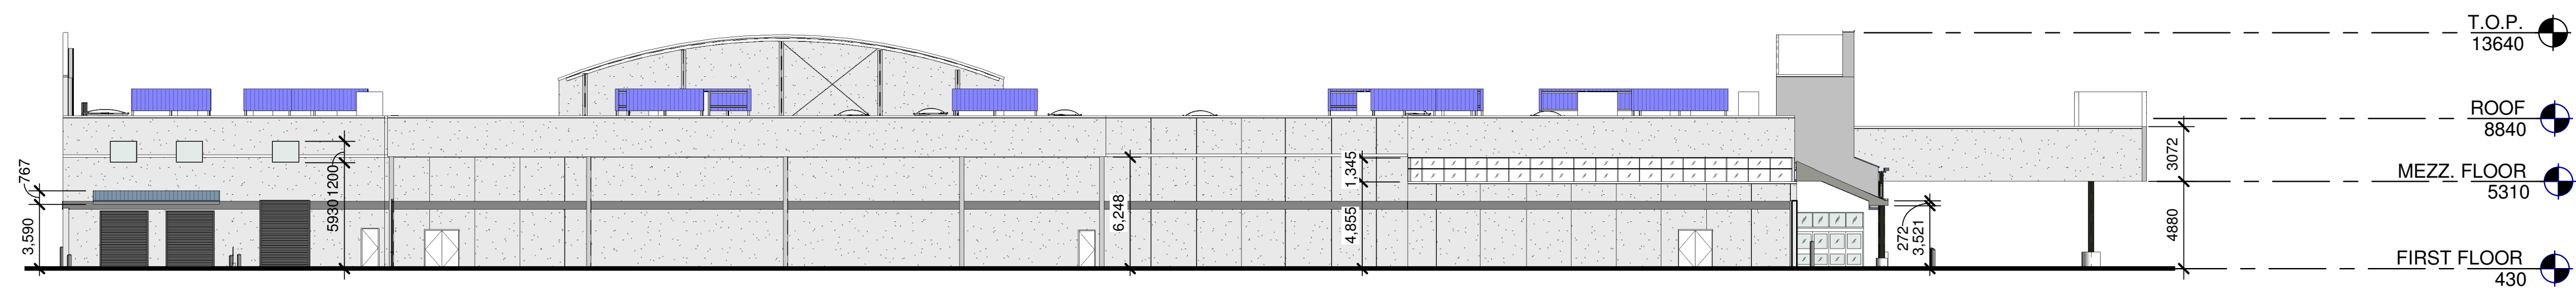


EXTERIOR EAST ELEVATION ②
SCALE: 1:250

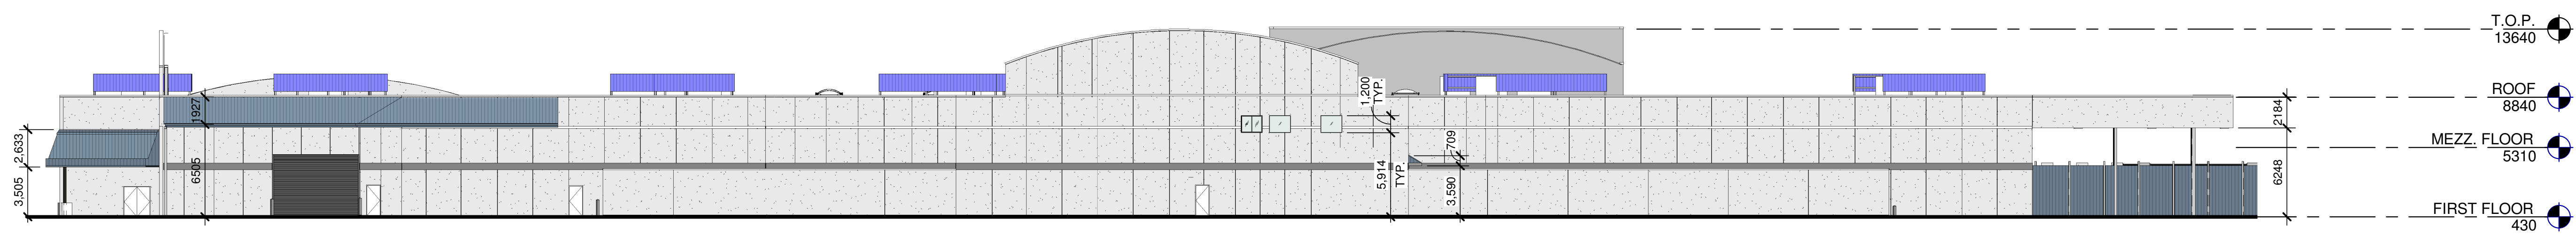

EXTERIOR SOUTH ELEVATION ③
SCALE: 1:250

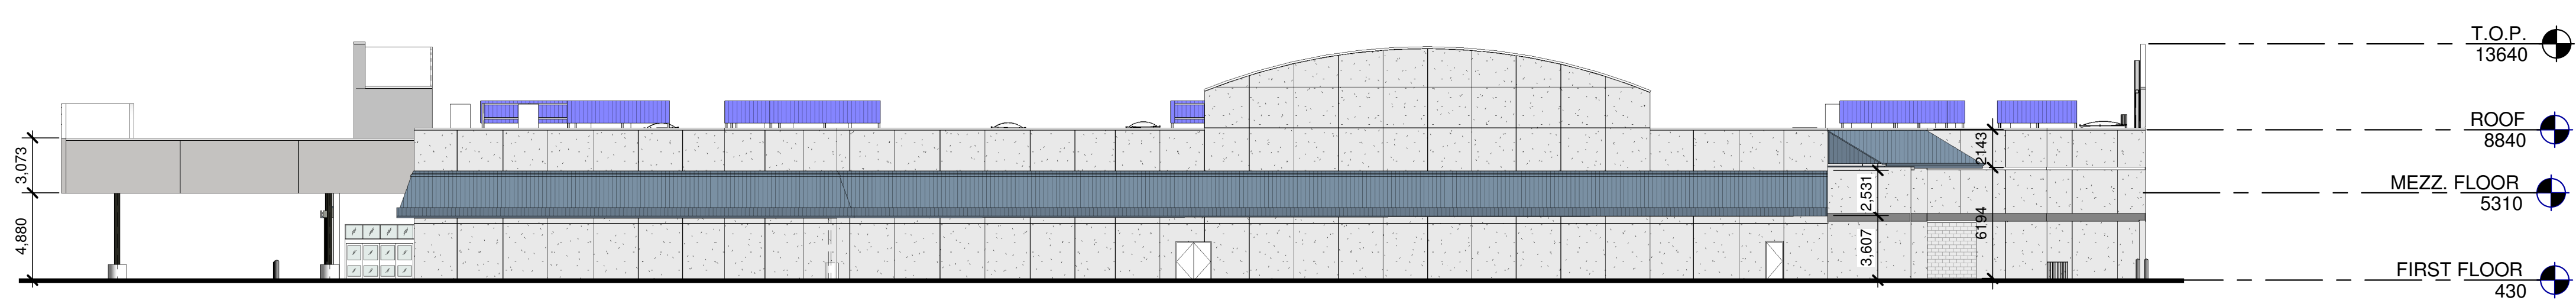

EXTERIOR WEST ELEVATION ④
SCALE: 1:250

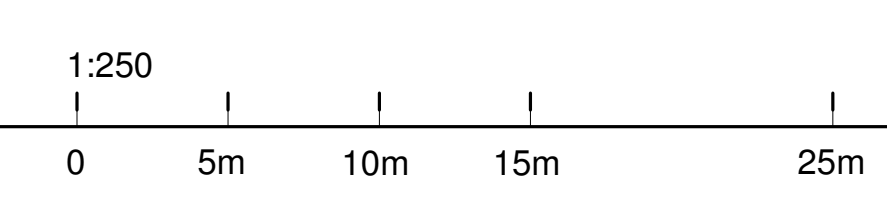

KEYNOTES:
SEE SHEET A010 FOR GENERAL NOTES

LEGEND

- GLASS:**
- VISION GLASS
 - SPANDREL GLASS
 - TEMPERED GLASS
- MATERIALS:**
- METAL CANOPY, PAINTED
 - EXTERIOR SMOOTH PLASTER FINISH WITH INTEGRAL COLOR OVER METAL STUD WALL
 - SCREEN WALL
 - WHITE PAINT
 - PAINT GRAY
 - METAL SCREEN WALL

WARE MALCOLM
Leading Design for Commercial Real Estate

architecture
planning
graphics
civil engineering

180 Base Pro Mills Dr #103
Vaughan, Ontario, Canada L4K 5W4
Tel: 416.223.1111
Fax: 416.248.3344

DATE	REVISIONS

DATE	REVISIONS

DATE	REVISIONS

PA/PM:	A. SANABRIA
DRAWN BY:	G. MENDOZA
JOB NO.:	TOR23-0016-00

SHEET
B140