

SHEET LIST:

- 1 First Floor Plan - Dimensioned
- 2 First Floor Plan
- 3 First Floor - Reflected Ceiling Plan
- 4 Second Floor Plan - Dimensioned
- 5 Second Floor Plan
- 6 Second Floor - Reflected Ceiling Plan
- 7 First Floor - Square Footage Hatch
- 8 Second Floor - Square Footage Hatch


TOTAL PAGES IN THIS PACKAGE: 8

BMS FIELD VERIFICATIONS


WARE MALCOMB

architecture | planning | interiors


graphics | civil engineering

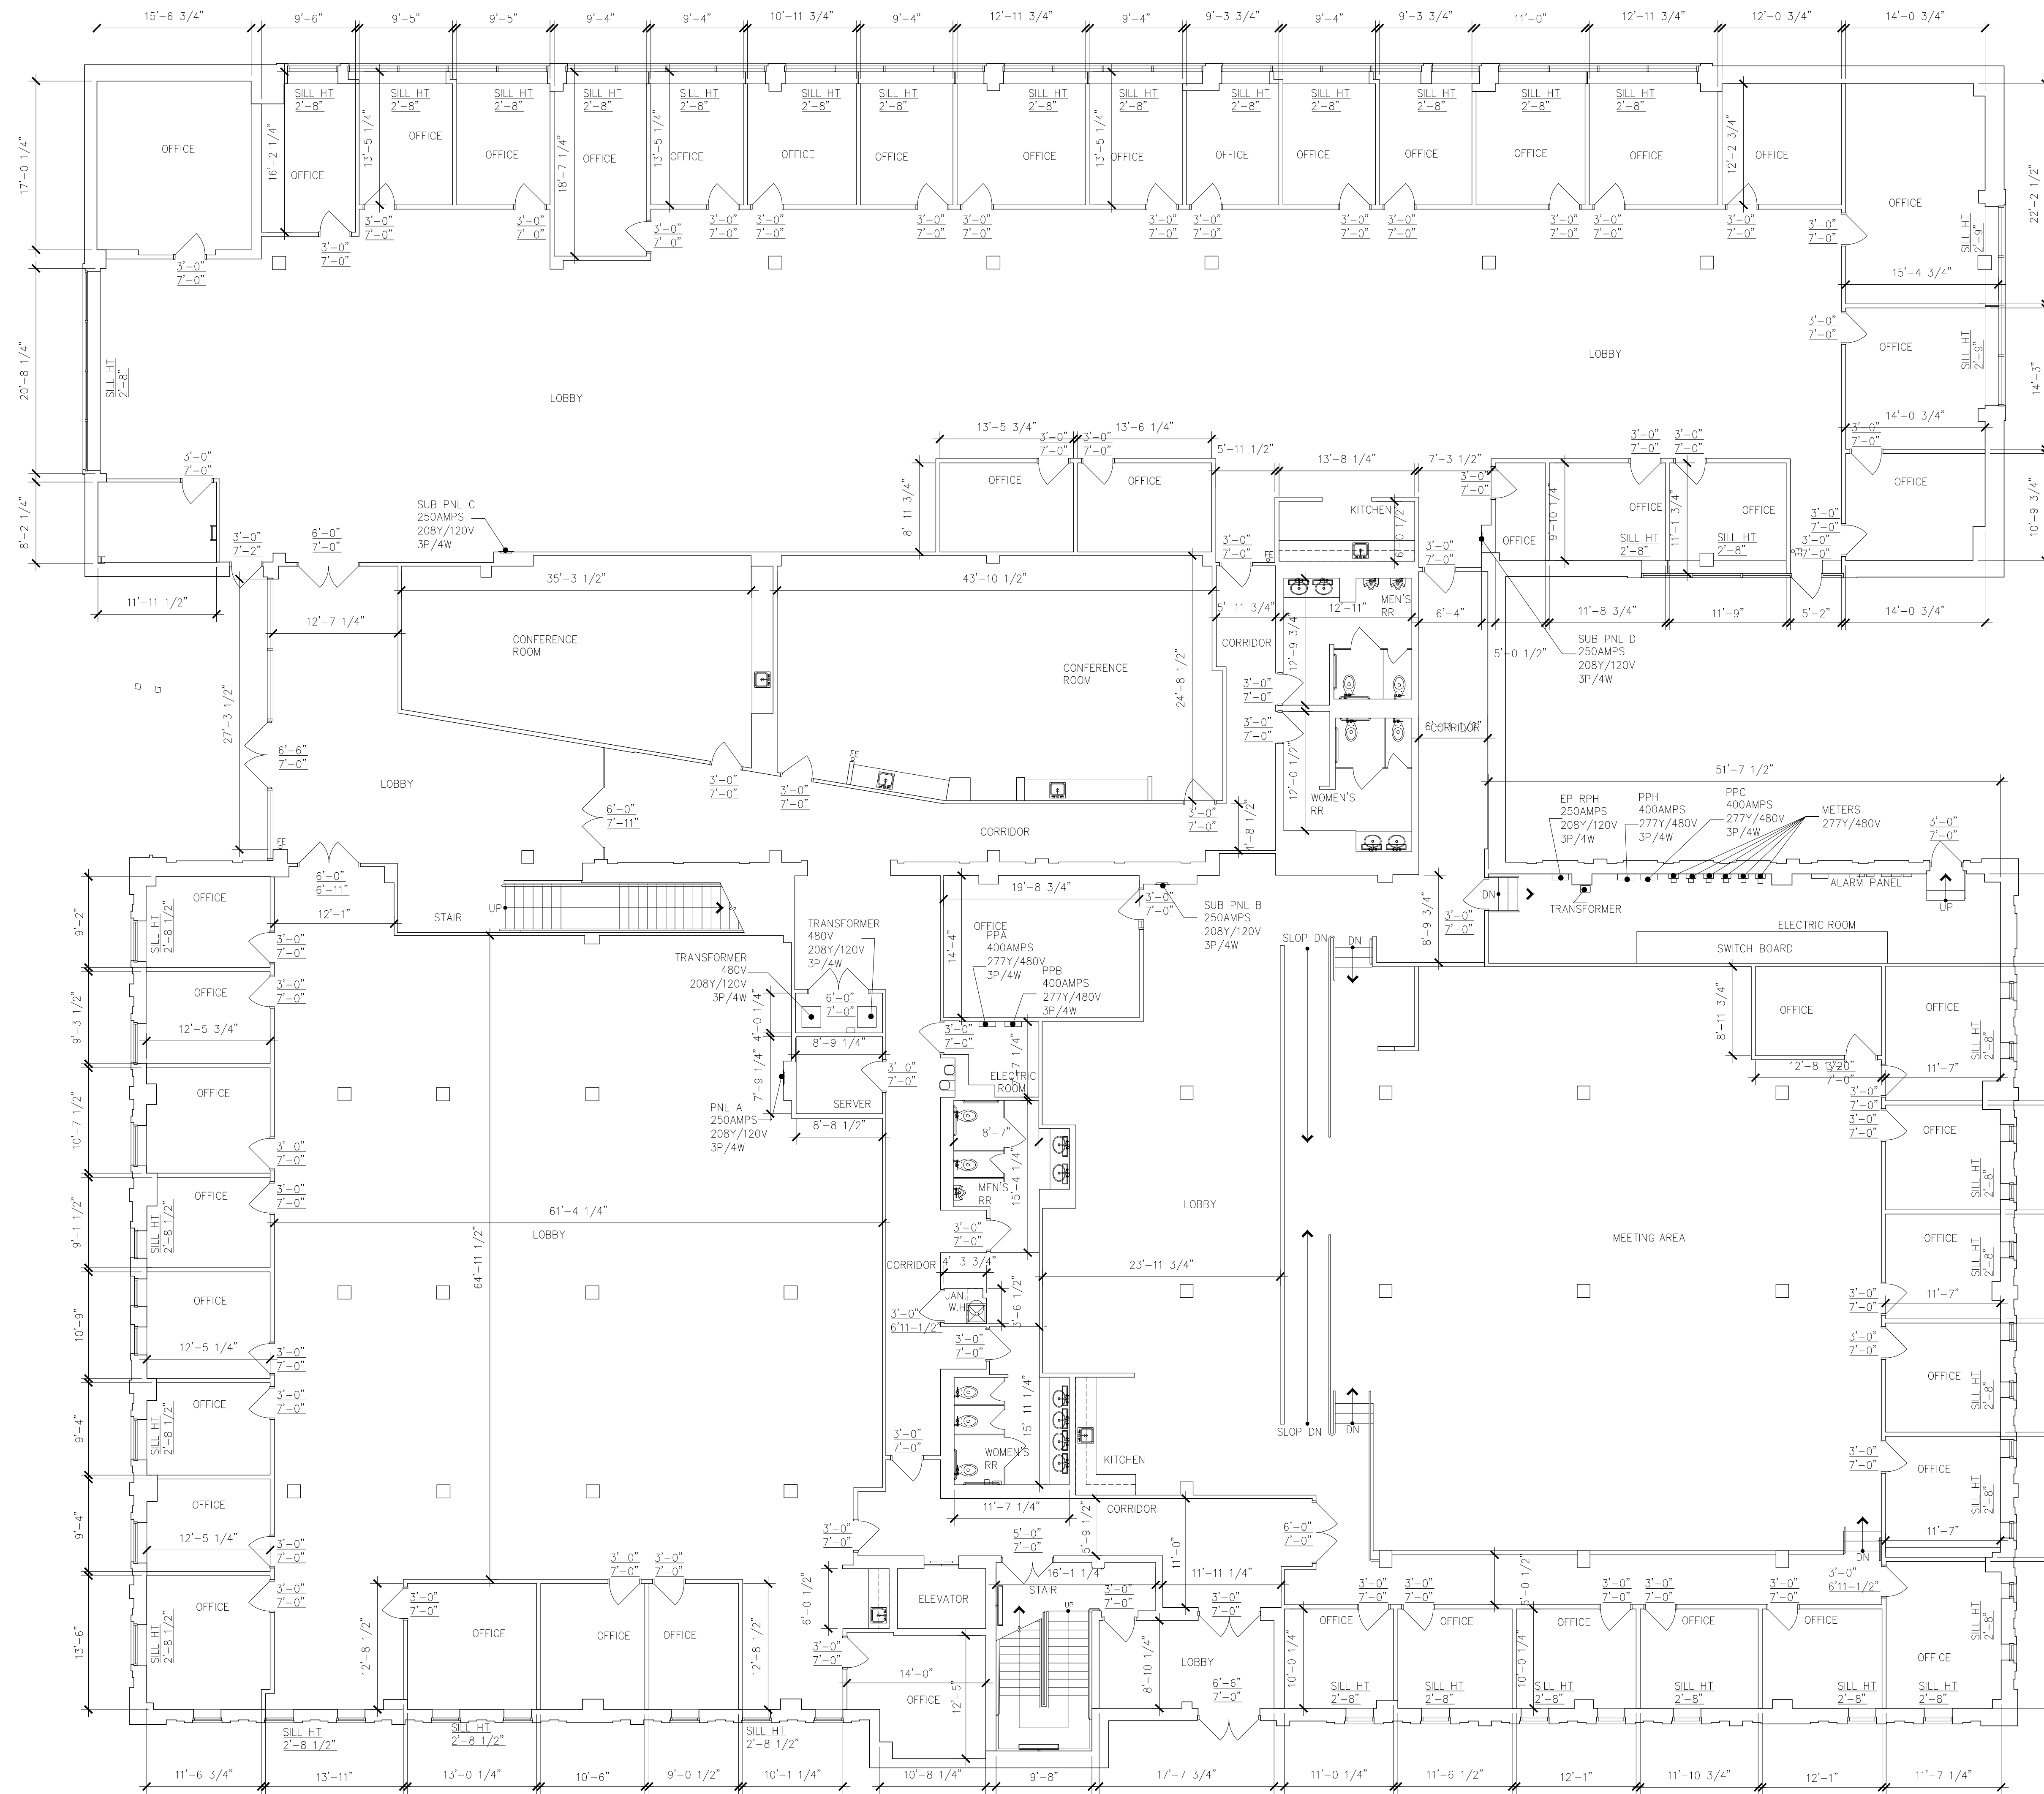


This drawing is a representation of existing property that is generally accepted to be suitable for use in planning, design, lease and general asset management. It should not be used to determine exact locations of building elements, structural components, spaces or objects, herein for any purpose. Square footages shown are approximate and are based on conditions in the building at time of measurement.

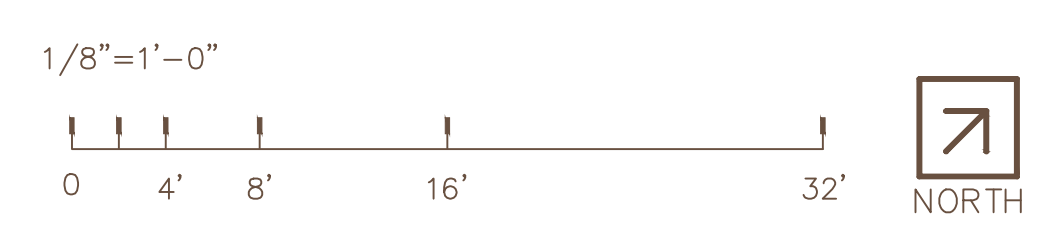

MEASURED AREA: 29,190 SF First Floor Plan – Dimensioned

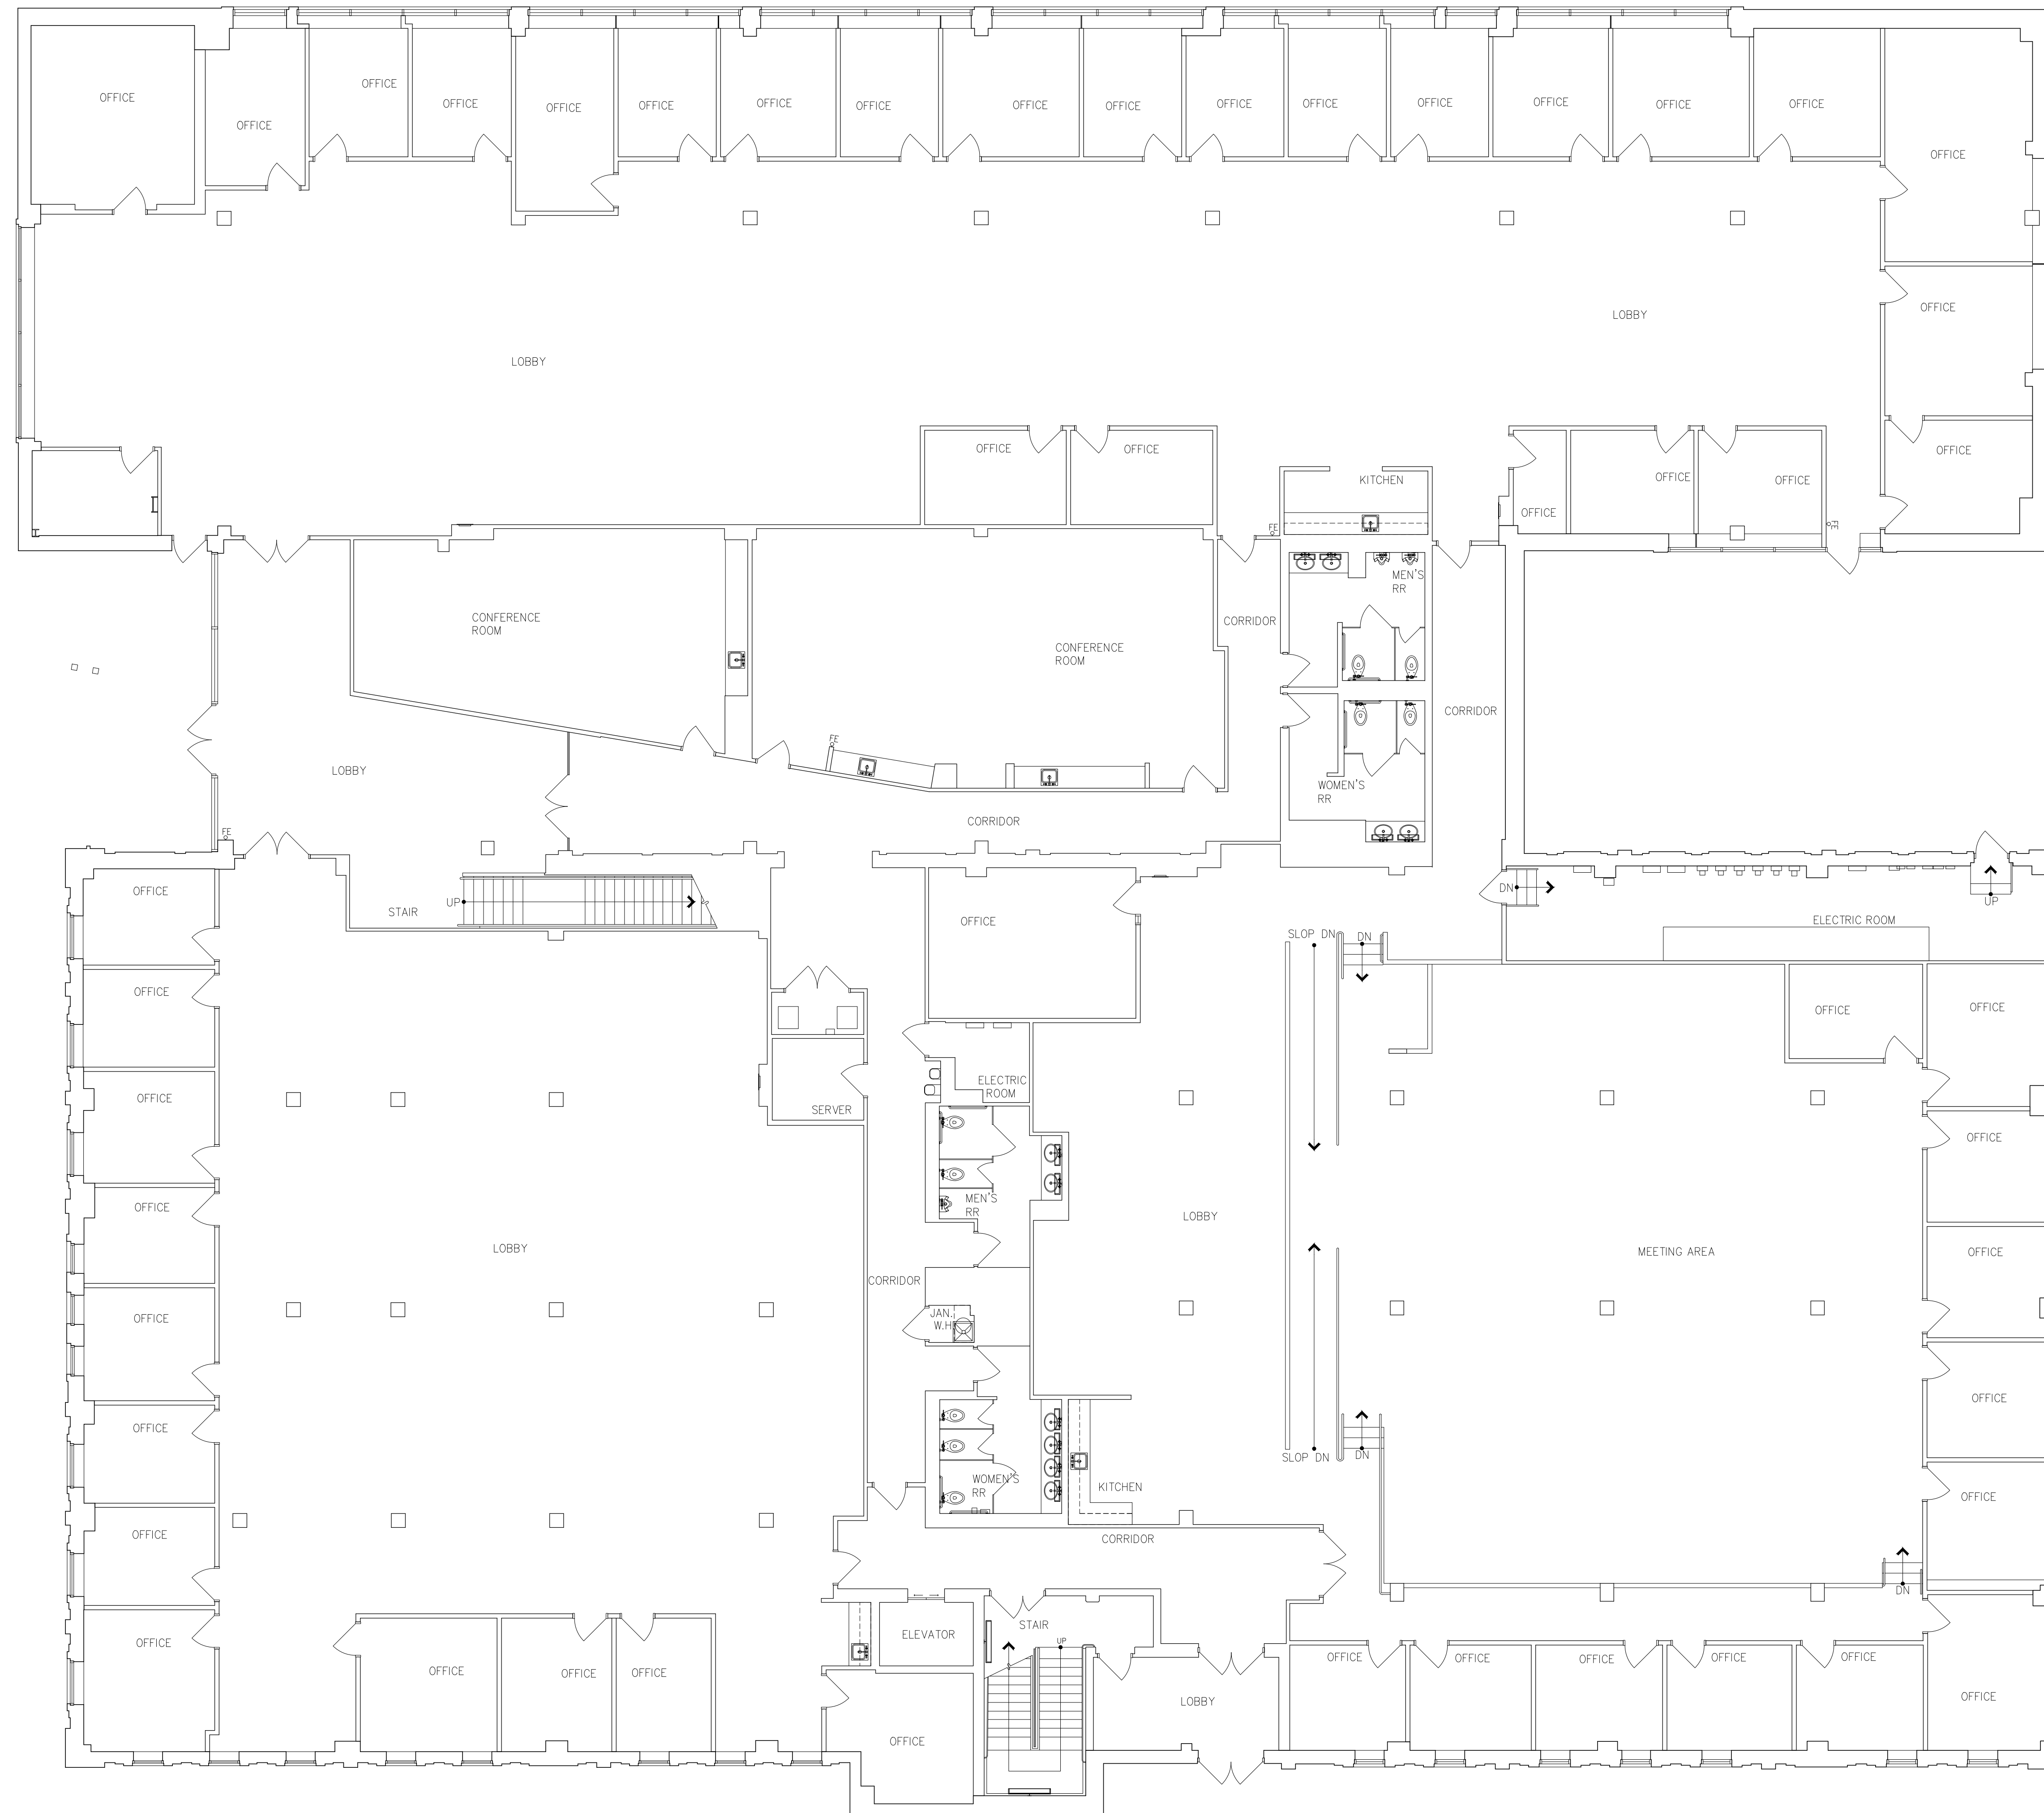

This drawing is a representation of existing property that is generally accepted to be suitable for use in planning, design, lease and general asset management. It should not be used to determine exact locations of building elements, structural components, spaces or objects, herein for any purpose. Square footages shown are approximate and are based on conditions in the building at time of measurement.

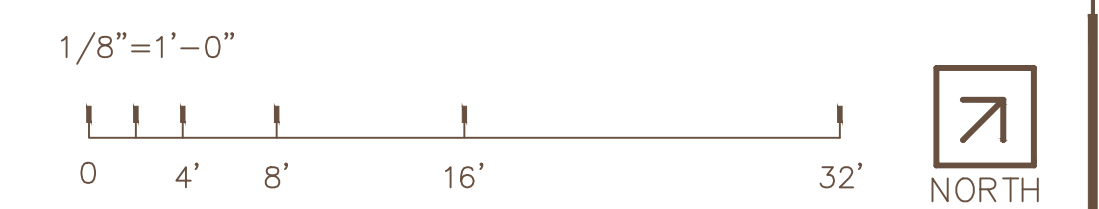

MEASURED AREA: 29,190 SF

First Floor Plan


WARE MALCOMB

PR122-6024-00
08.13.2022


SHEET
2

CEILING LEGEND

- EXISTING 2'x4' SUSPENDED CEILING GRID & TILES
- EXISTING 2'x2' SUSPENDED CEILING GRID & TILES
- EXISTING GYPSUM BOARD CEILING
- EXISTING EXHAUST AIR GRILL
- EXISTING SUPPLY AIR GRILL
- EXISTING RETURN AIR GRILL
- 2'x4' LIGHT FIXTURE WITH PRISMATIC LENS
- 2'x2' LIGHT FIXTURE WITH PRISMATIC LENS
- 2'x4' LIGHT FIXTURE WITH PARABOLIC LENS
- 2'x2' LIGHT FIXTURE WITH PARABOLIC LENS
- 2'x4' INDIRECT LIGHT FIXTURE
- 2'x2' INDIRECT LIGHT FIXTURE
- 1'x4' SURFACE-MOUNTED LIGHT FIXTURE WITH PRISMATIC LENS
- 1'x4' PENDANT-HUNG LIGHT FIXTURE
- 4' OR 8' STRIP FIXTURE
- 4' STRIP LED FIXTURE MOUNTED UNDER UPPER CABINTRY
- COVE LIGHT
- WALL-MOUNTED 4' WRAP-AROUND LIGHT FIXTURE
- WALL-MOUNTED 2' WRAP-AROUND LIGHT FIXTURE
- RECESSED CIRCULAR DOWNLIGHT
- RECESSED SQUARE DOWNLIGHT
- RECESSED WALL-WASHING LIGHT FIXTURE
- PENDANT LIGHT FIXTURE
- WALL-MOUNTED LIGHT FIXTURE
- CEILING-MOUNTED EXIT SIGN
- WALL-MOUNTED EXIT SIGN
- SMOKE DETECTOR
- SPEAKER
- CEILING FAN
- CEILING FAN
- CEILING SECURITY CAMERA
- CEILING UPRIGHT SPRINKLER
- CEILING EMERGENCY LIGHT
- WALL-MOUNTED EMERGENCY LIGHT
- CEILING TRACK LIGHT
- CEILING SPRINKLER
- CEILING ACCESS PANEL
- CEILING MOUNTED FIRE ALARM
- WALL MOUNTED GRILL
- CEILING ACCESS

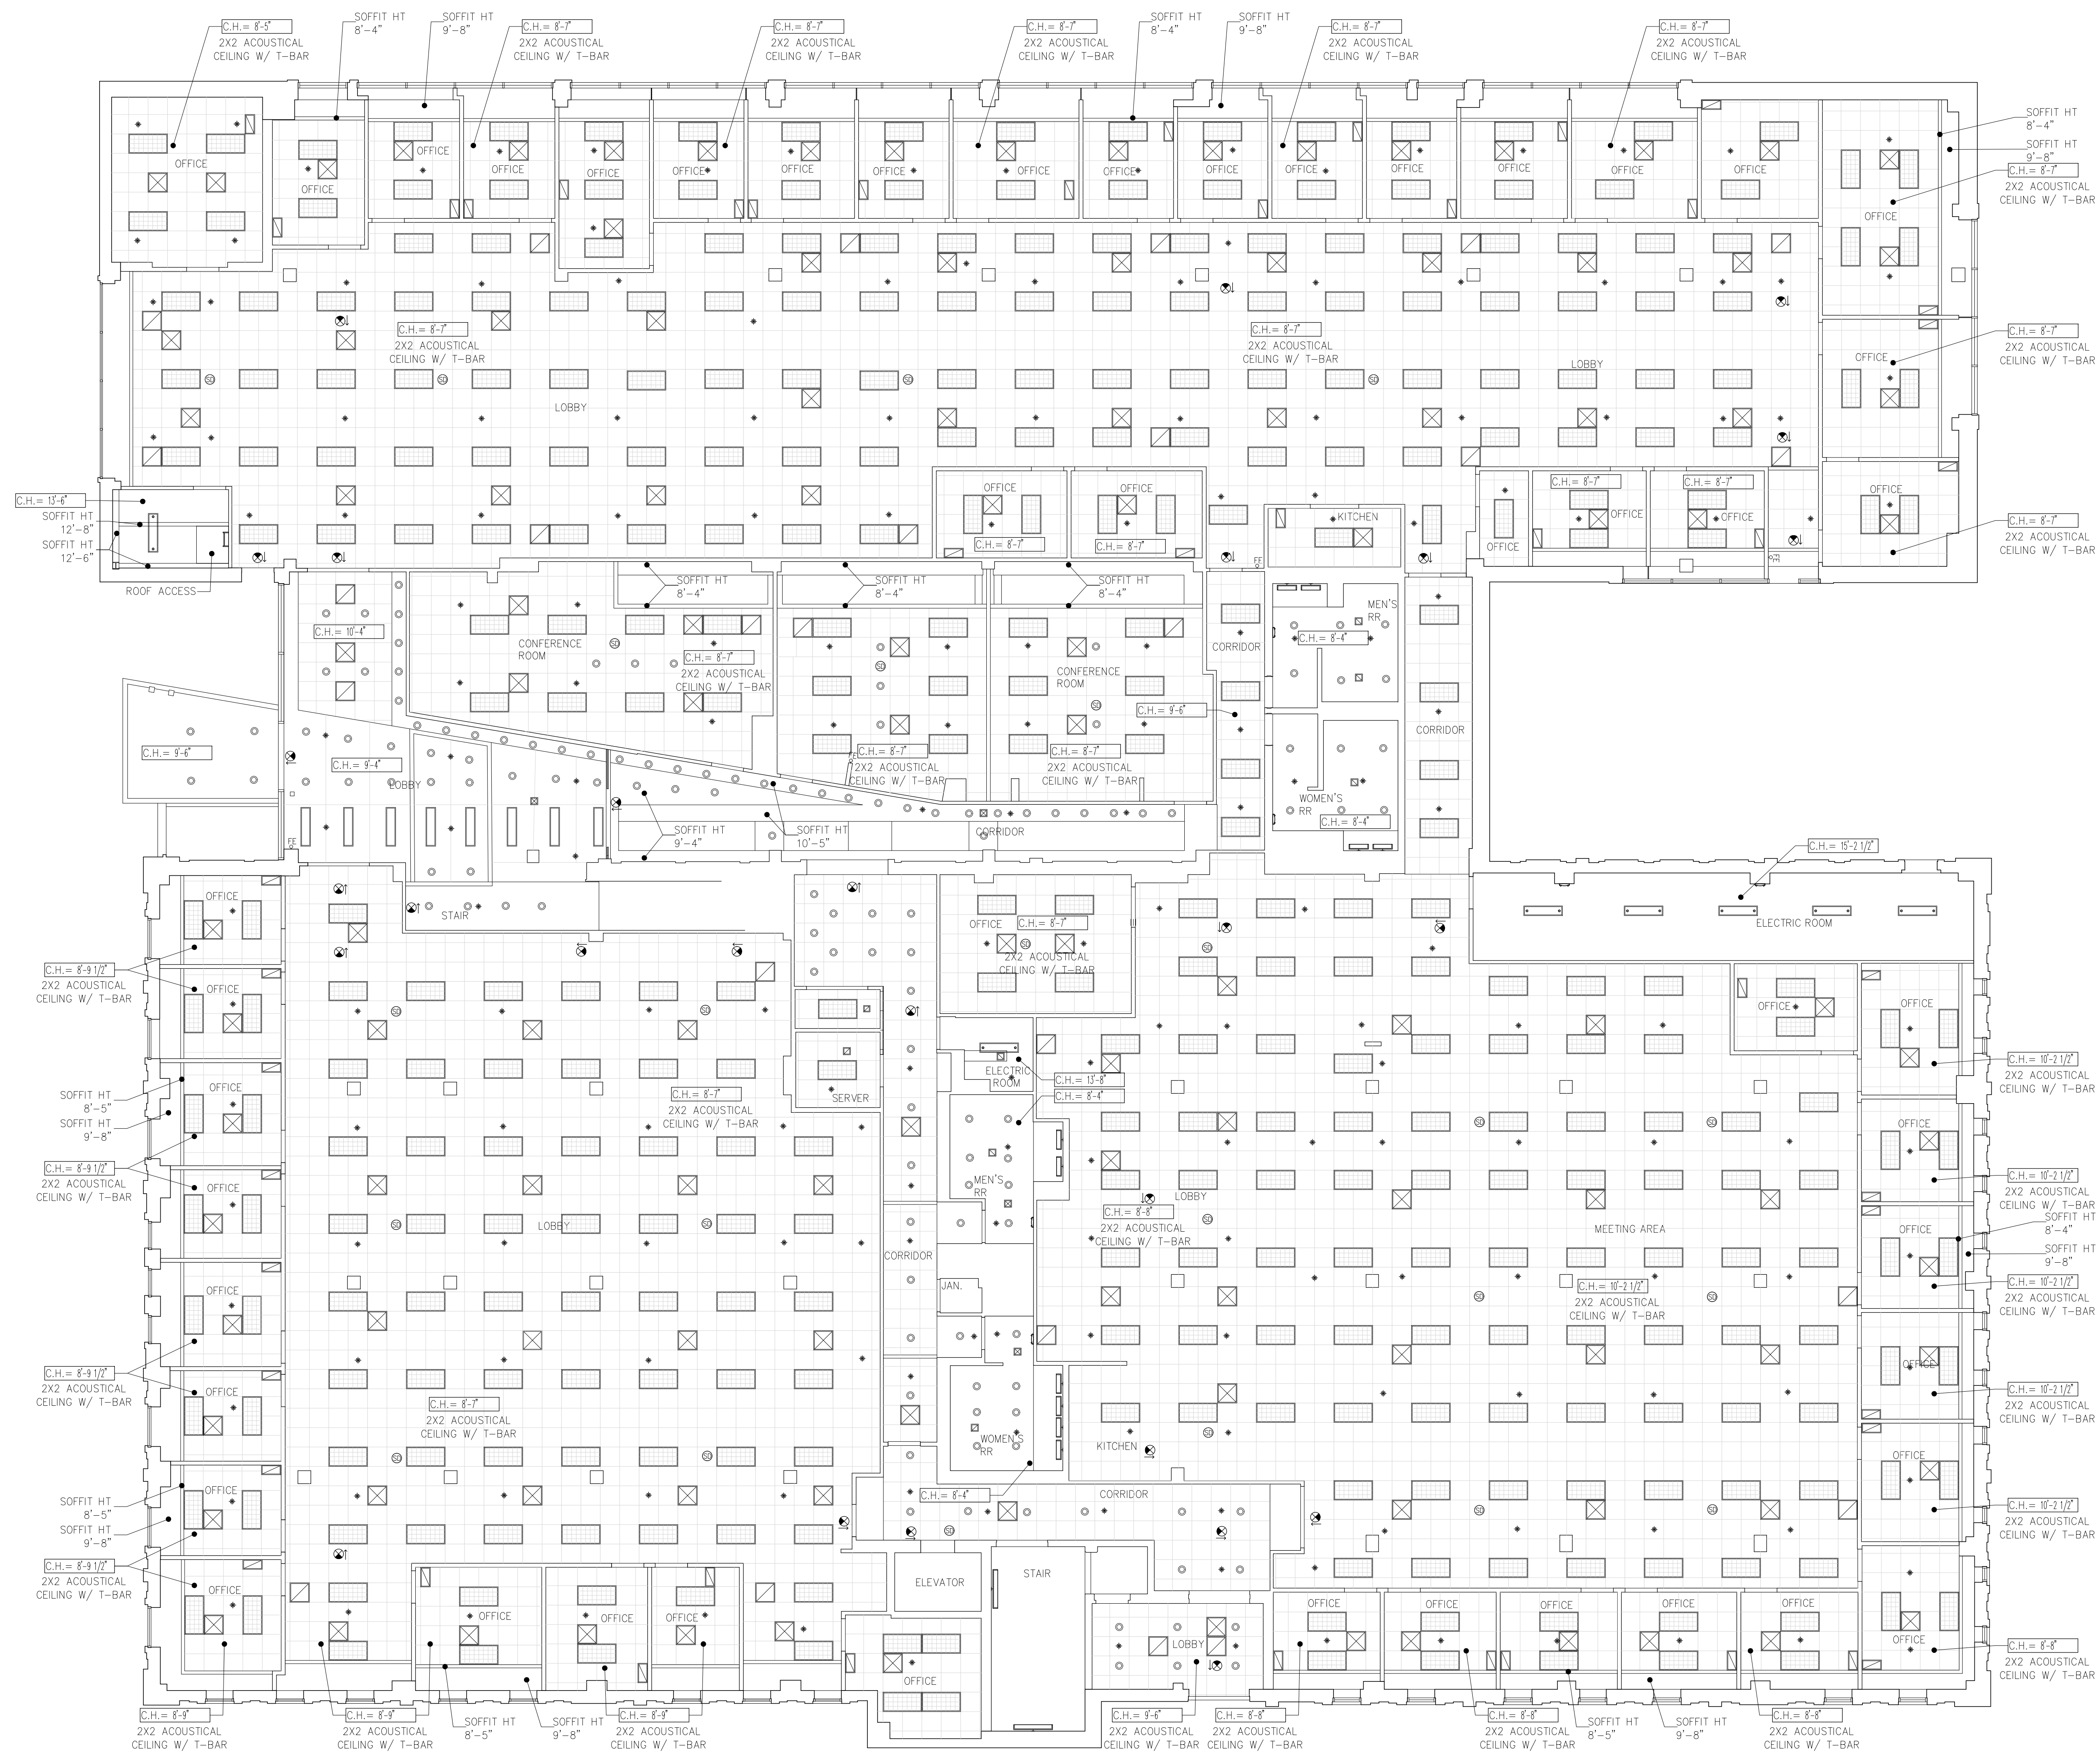

This drawing is a representation of existing property that is generally accepted to be suitable for use in planning, design, lease and general asset management. It should not be used to determine exact locations of building elements, structural components, spaces or objects, herein for any purpose. Square footages shown are approximate and are based on conditions in the building at time of measurement.

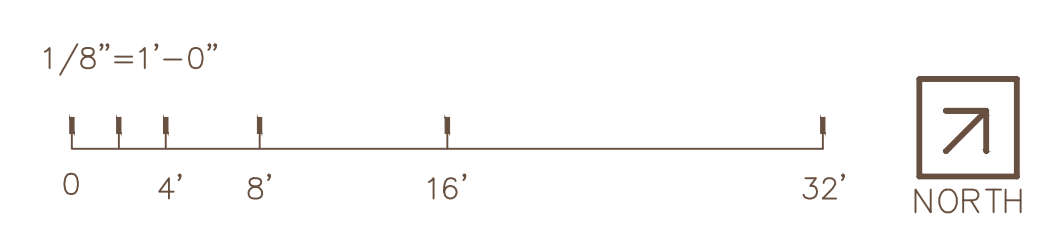


MEASURED AREA: 29,190 SF

First Floor – Reflected Ceiling Plan


WARE MALCOMB

PR122-6024-00
08.13.2022

SHEET
3

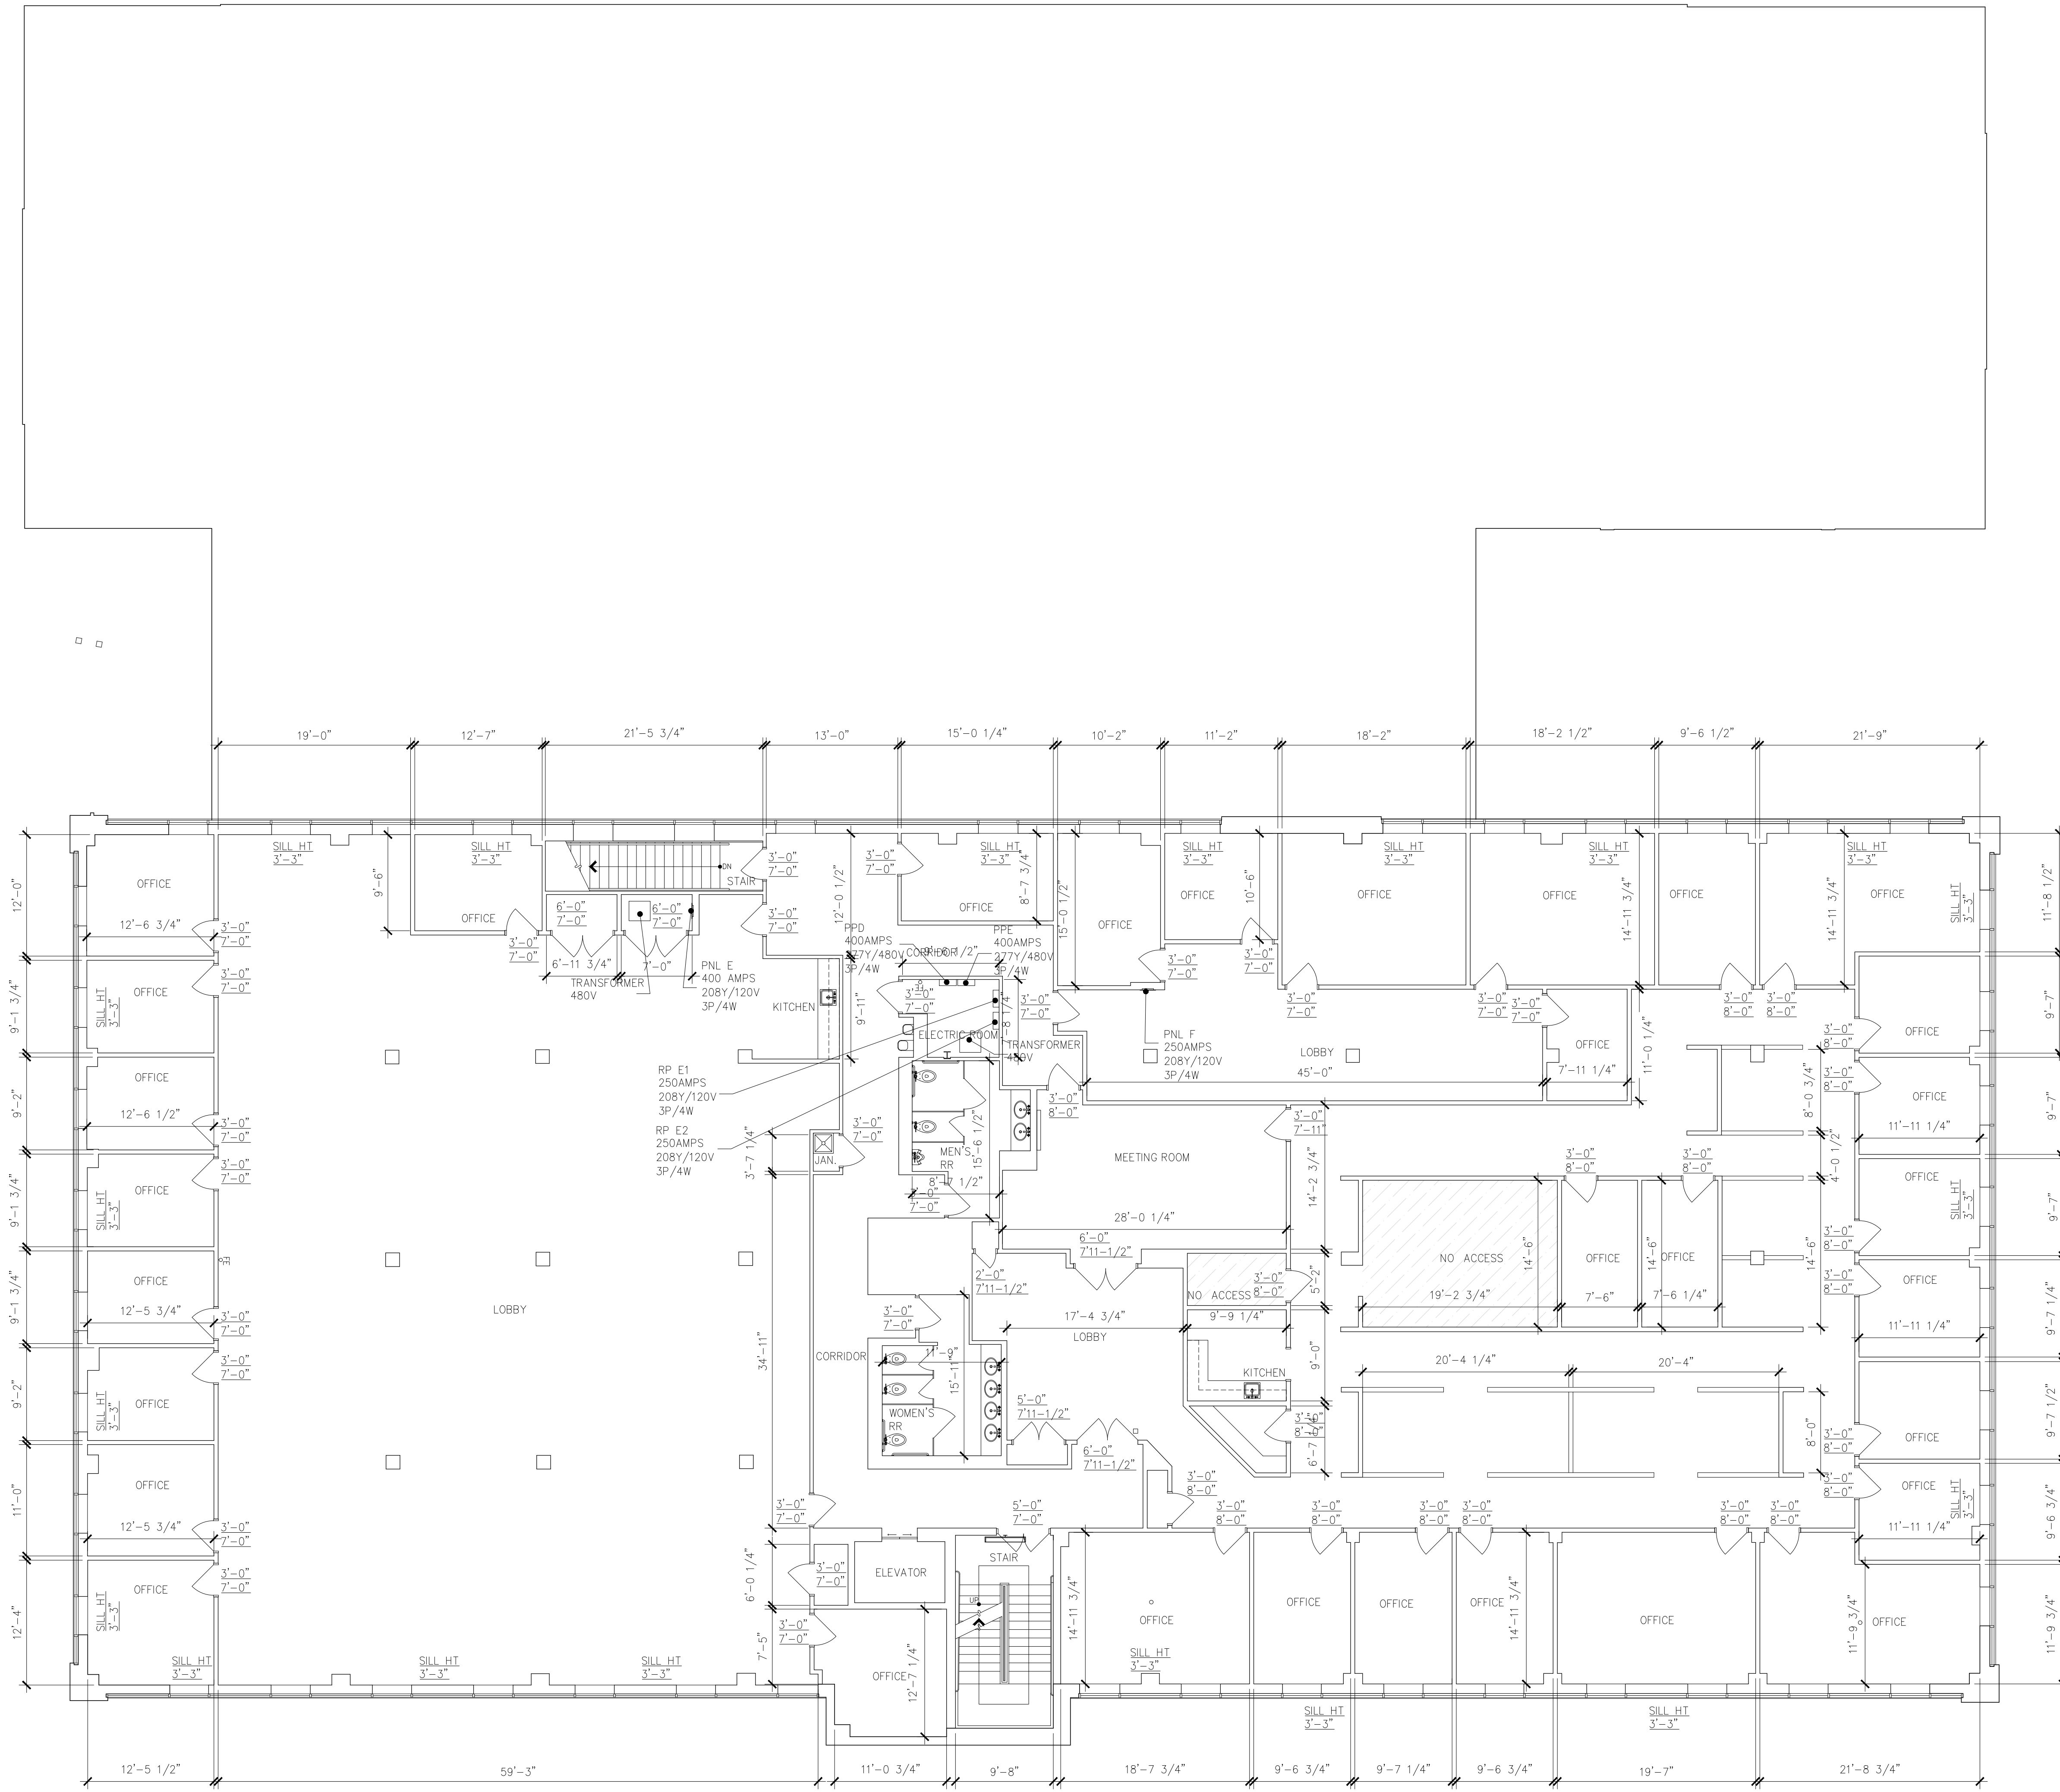

This drawing is a representation of existing property that is generally accepted to be suitable for use in planning, design, lease and general asset management. It should not be used to determine exact locations of building elements, structural components, spaces or objects, herein for any purpose. Square footages shown are approximate and are based on conditions in the building at time of measurement.

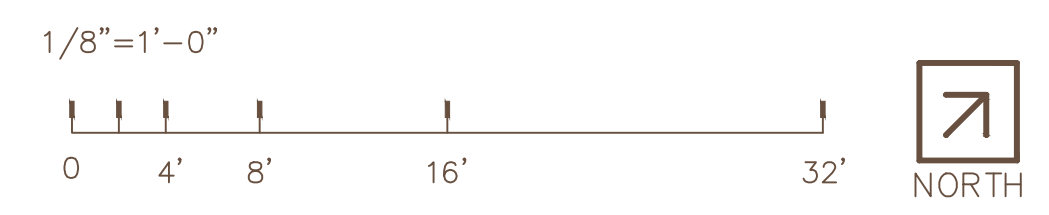


MEASURED AREA: 15,660 SF

Second Floor Plan – Dimensioned

WARE MALCOMB

PR122-6024-00
08.13.2022


SHEET
4

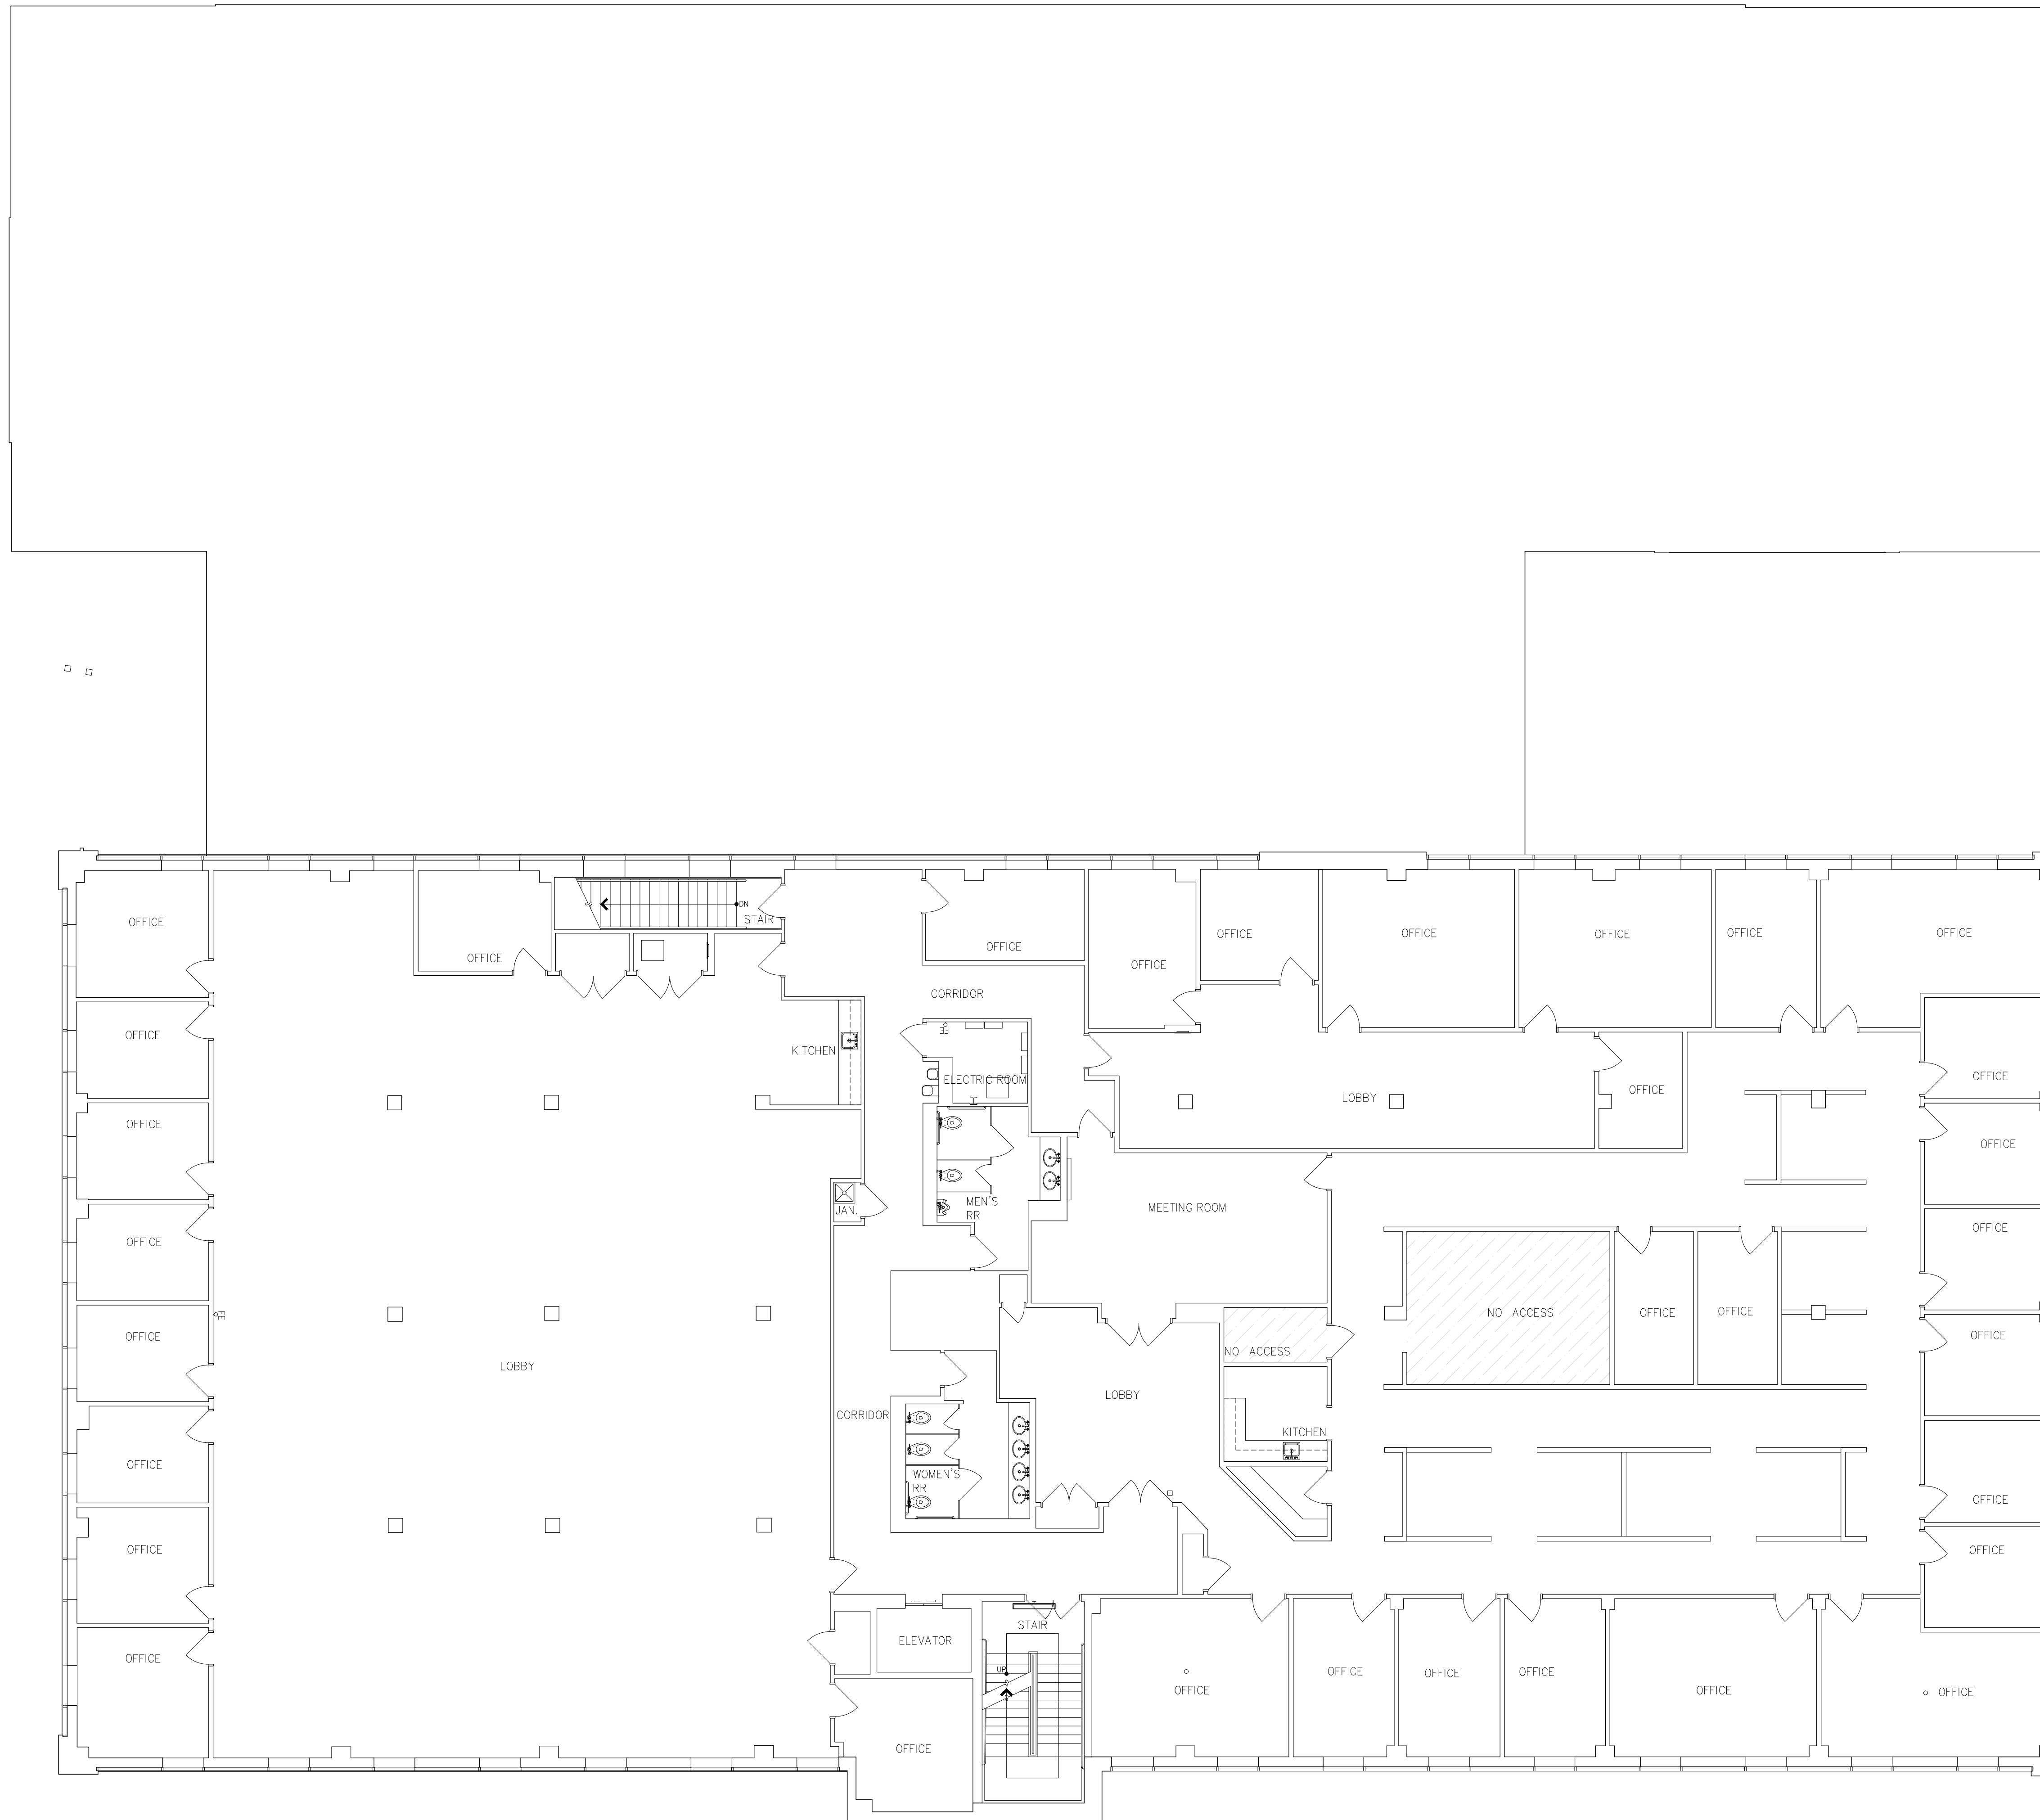

This drawing is a representation of existing property that is generally accepted to be suitable for use in planning, design, lease and general asset management. It should not be used to determine exact locations of building elements, structural components, spaces or objects, herein for any purpose. Square footages shown are approximate and are based on conditions in the building at time of measurement.

MEASURED AREA: 15,660 SF

Second Floor Plan

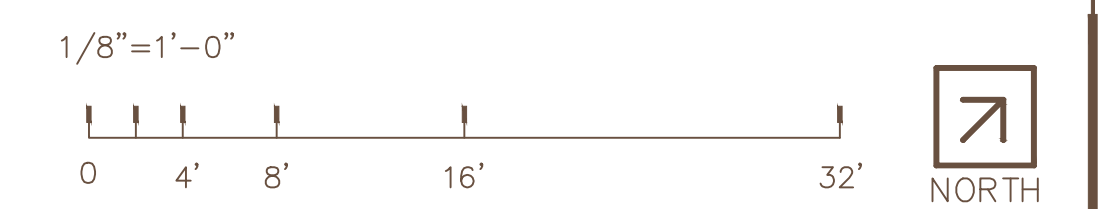

 















 



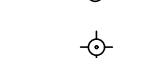





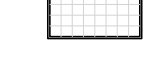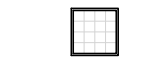


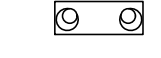


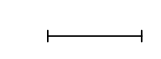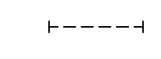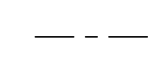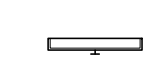


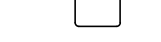


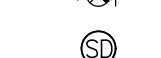

WARE MALCOMB

PR122-6024-00
08.13.2022


SHEET
5

CEILING LEGEND


-  EXISTING 2'x4' SUSPENDED CEILING GRID & TILES
-  EXISTING 2'x2' SUSPENDED CEILING GRID & TILES
-  EXISTING GYPSUM BOARD CEILING
-  EXISTING EXHAUST AIR GRILL
-  EXISTING SUPPLY AIR GRILL
-  EXISTING RETURN AIR GRILL
-  2'x4' LIGHT FIXTURE WITH PRISMATIC LENS
-  2'x2' LIGHT FIXTURE WITH PRISMATIC LENS
-  2'x4' LIGHT FIXTURE WITH PARABOLIC LENS
-  2'x2' LIGHT FIXTURE WITH PARABOLIC LENS
-  2'x4' INDIRECT LIGHT FIXTURE
-  2'x2' INDIRECT LIGHT FIXTURE
-  1'x4' SURFACE-MOUNTED LIGHT FIXTURE WITH PRISMATIC LENS
-  1'x4' PENDANT-HUNG LIGHT FIXTURE
-  4' OR 8' STRIP FIXTURE
-  4' STRIP LED FIXTURE MOUNTED UNDER UPPER CABINETRY
-  COVE LIGHT
-  WALL-MOUNTED 4' WRAP-AROUND LIGHT FIXTURE
-  WALL-MOUNTED 2' WRAP-AROUND LIGHT FIXTURE
-  RECESSED CIRCULAR DOWNLIGHT
-  RECESSED SQUARE DOWNLIGHT
-  RECESSED WALL-WASHING LIGHT FIXTURE
-  PENDANT LIGHT FIXTURE
-  WALL-MOUNTED LIGHT FIXTURE
-  CEILING-MOUNTED EXIT SIGN
-  WALL-MOUNTED EXIT SIGN
-  SMOKE DETECTOR
-  SPEAKER
-  CEILING FAN
-  CEILING FAN
-  CEILING SECURITY CAMERA
-  CEILING UPRIGHT SPRINKLER
-  CEILING EMERGENCY LIGHT
-  WALL-MOUNTED EMERGENCY LIGHT
-  CEILING TRACK LIGHT
-  CEILING SPRINKLER
-  CEILING ACCESS PANEL
-  CEILING MOUNTED FIRE ALARM
-  WALL MOUNTED GRILL
-  CEILING ACCESS




This drawing is a representation of existing property that is generally accepted to be suitable for use in planning, design, lease and general asset management. It should not be used to determine exact locations of building elements, structural components, spaces or objects, herein for any purpose. Square footages shown are approximate and are based on conditions in the building at time of measurement.

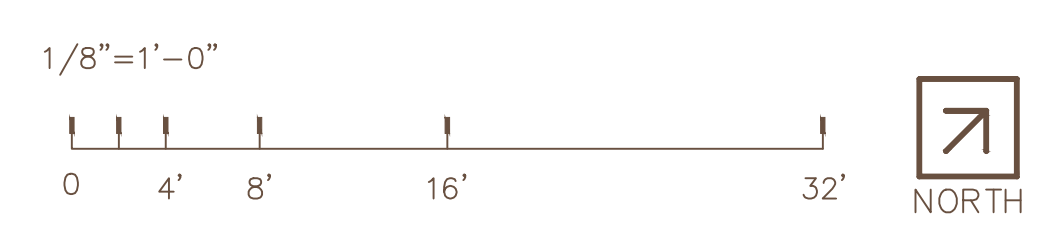

MEASURED AREA: 15,660 SF Second Floor – Reflected Ceiling Plan

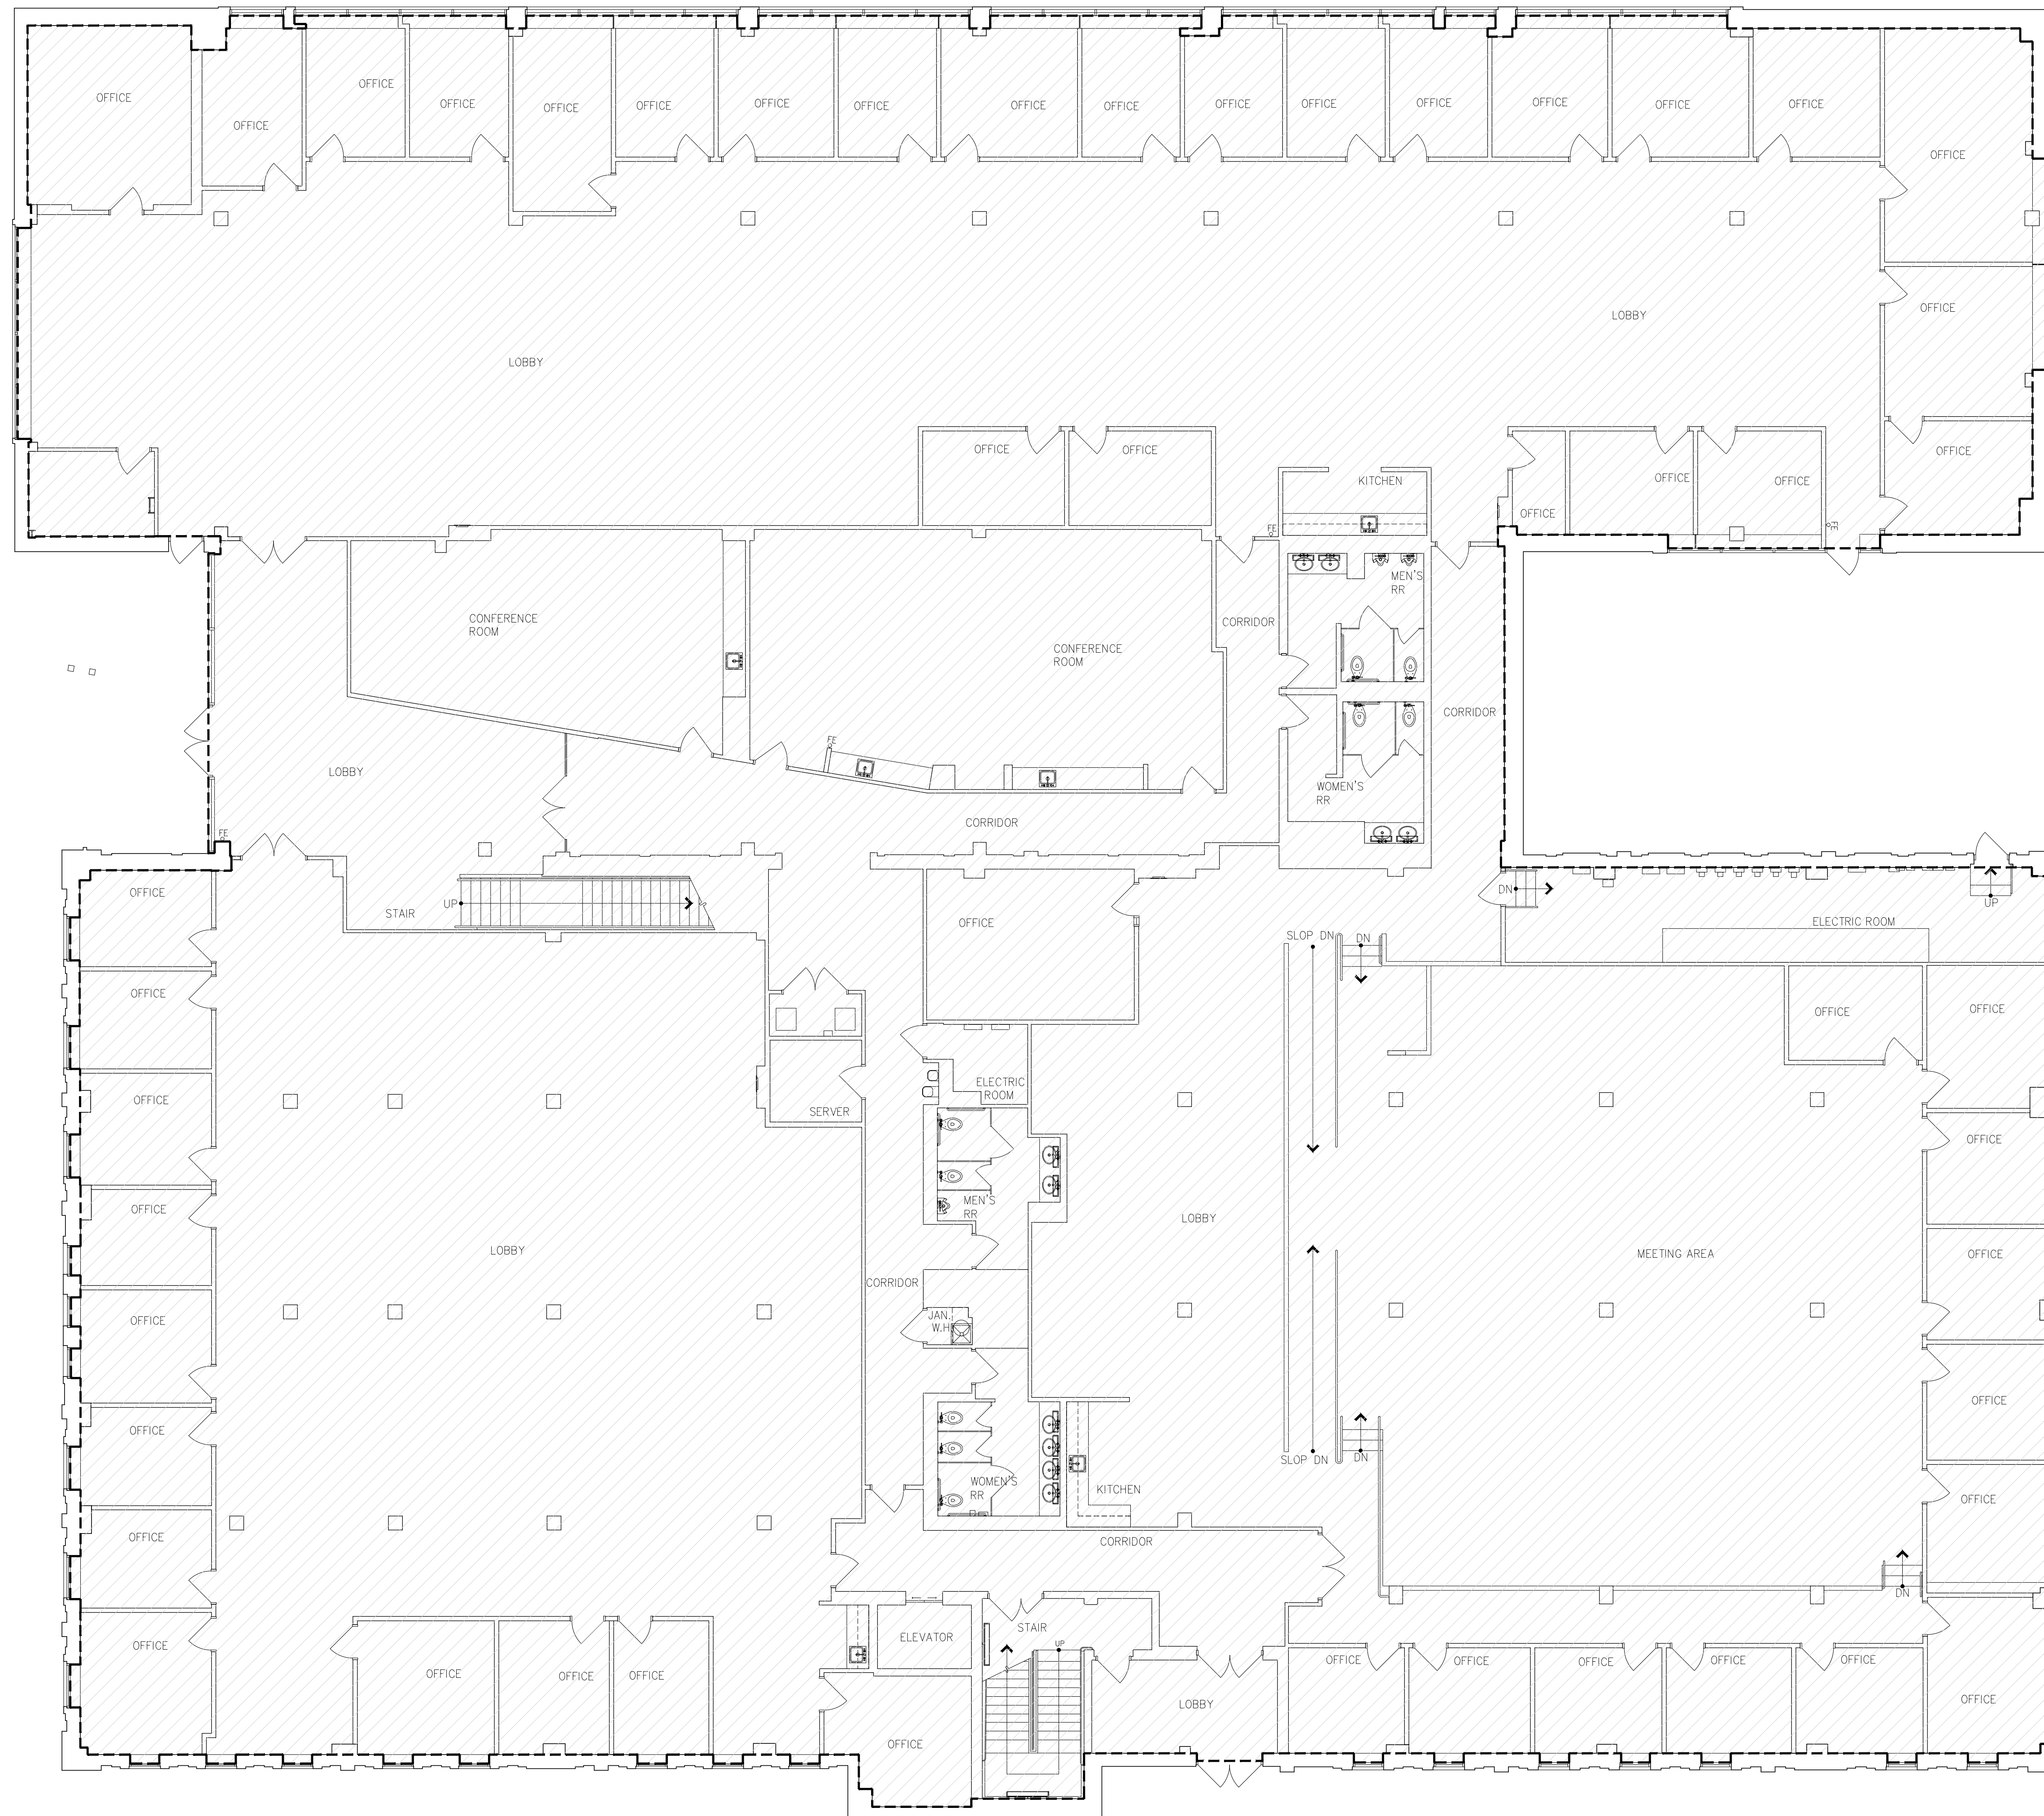

This drawing is a representation of existing property that is generally accepted to be suitable for use in planning, design, lease and general asset management. It should not be used to determine exact locations of building elements, structural components, spaces or objects, herein for any purpose. Square footages shown are approximate and are based on conditions in the building at time of measurement.

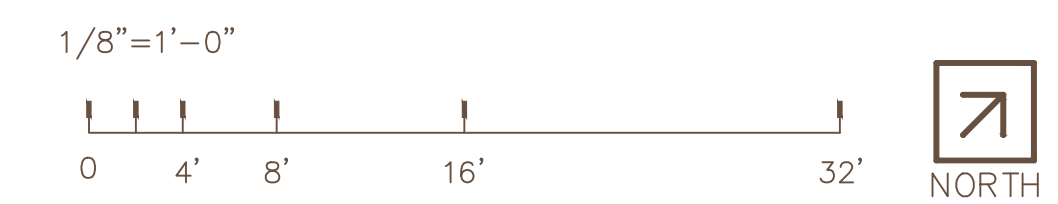


MEASURED AREA: 29,190 SF First Floor – Square Footage Hatch


WARE MALCOMB

PR122-6024-00
08.13.2022

SHEET
7

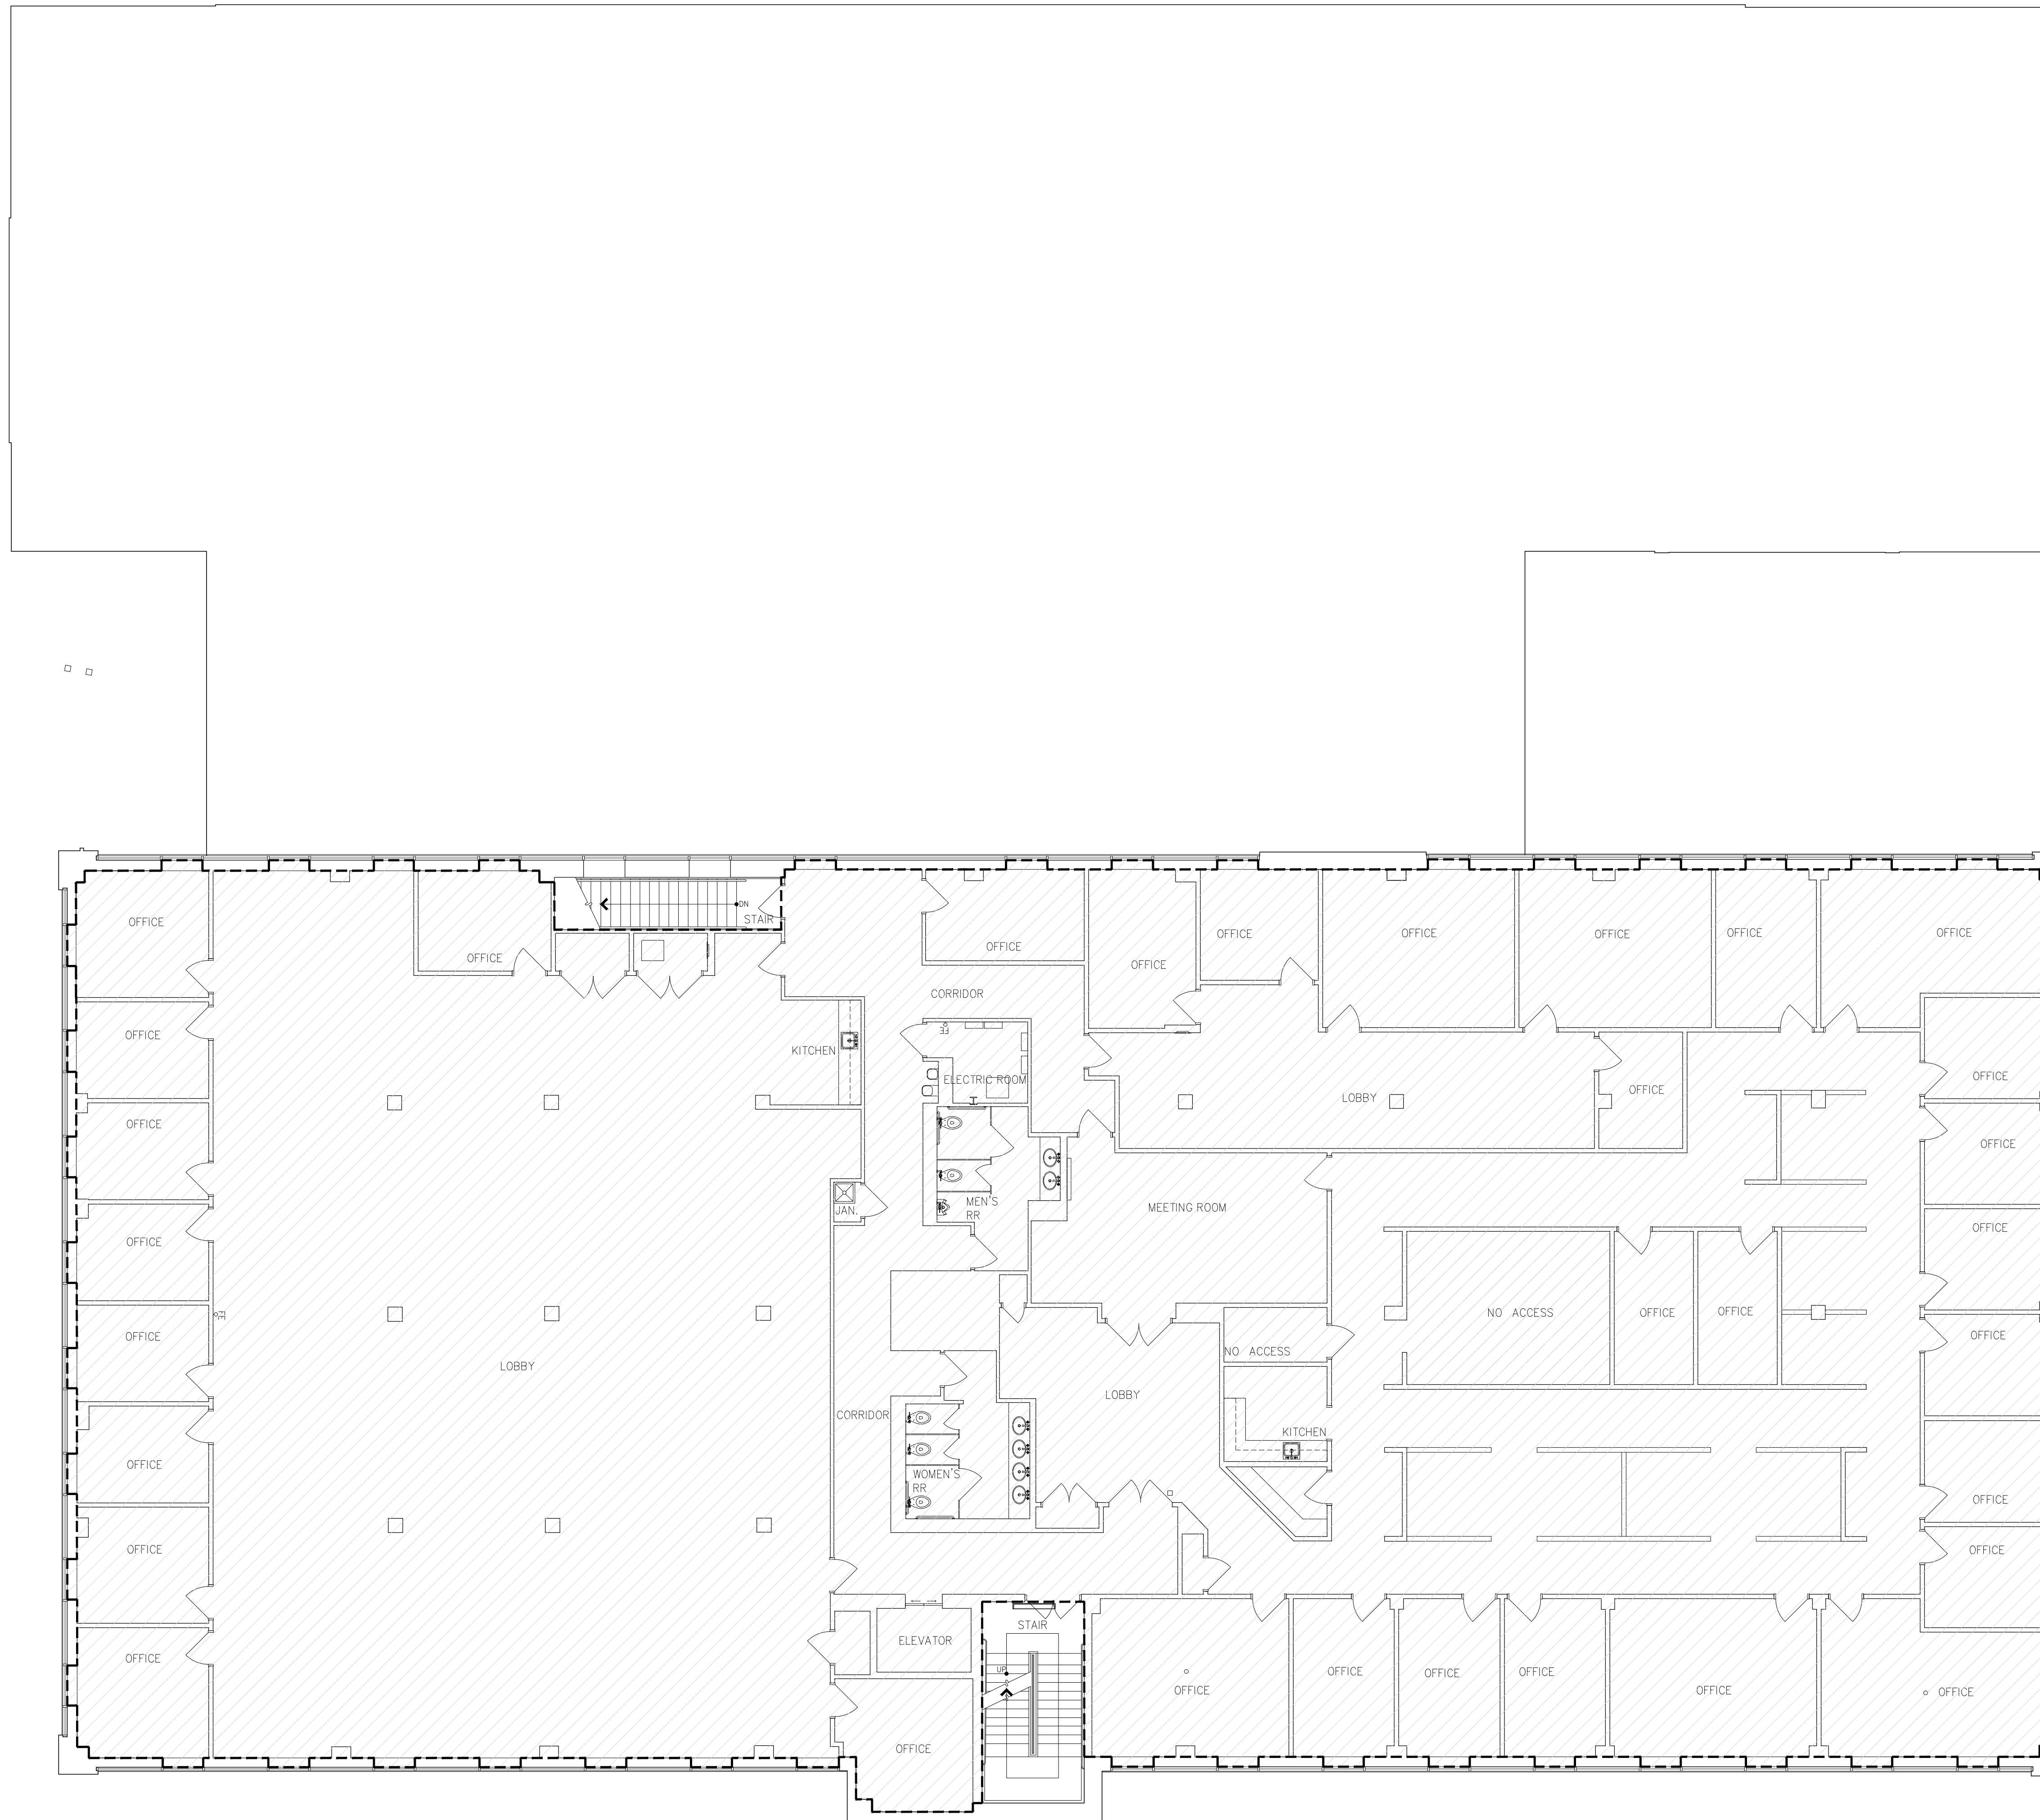

This drawing is a representation of existing property that is generally accepted to be suitable for use in planning, design, lease and general asset management. It should not be used to determine exact locations of building elements, structural components, spaces or objects, herein for any purpose. Square footages shown are approximate and are based on conditions in the building at time of measurement.

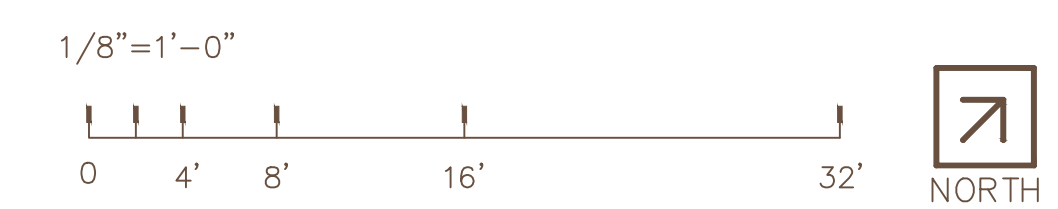

MEASURED AREA: 15,660 SF Second Floor – Square Footage Hatch

WARE MALCOMB

PR122-6024-00
08.13.2022

SHEET
8